

www.planningapplications.com


PlanningApplications.com

Architectural Planning Consultants
 PlanningApplications.com
 Summerhouse
 Upper Court Road
 Woldingham
 Surrey CR3 7BF


tel: 0208 660 5026
 mob: 07922 148 701
 e-mail: support@planningapplications.com

Architecture Designers
 Planning Permission
 3D Visualisation
 Building Control
 Lease Plans
 Conversions

-DO NOT SCALE FROM THIS DRAWING
 -ALL DIMENSIONS TO BE CHECKED ON SITE BY THE CONTRACTOR
 -AND SUCH DIMENSIONS TO BE HIS RESPONSIBILITY
 -REPORT ALL DRAWING ERRORS AND OMISSIONS TO THE ARCHITECT
 -ALL DIMENSIONS IN MILLIMETERS UNLESS NOTED OTHERWISE
 -IF IN DOUBT ASK CONTRACT ADMINISTRATOR

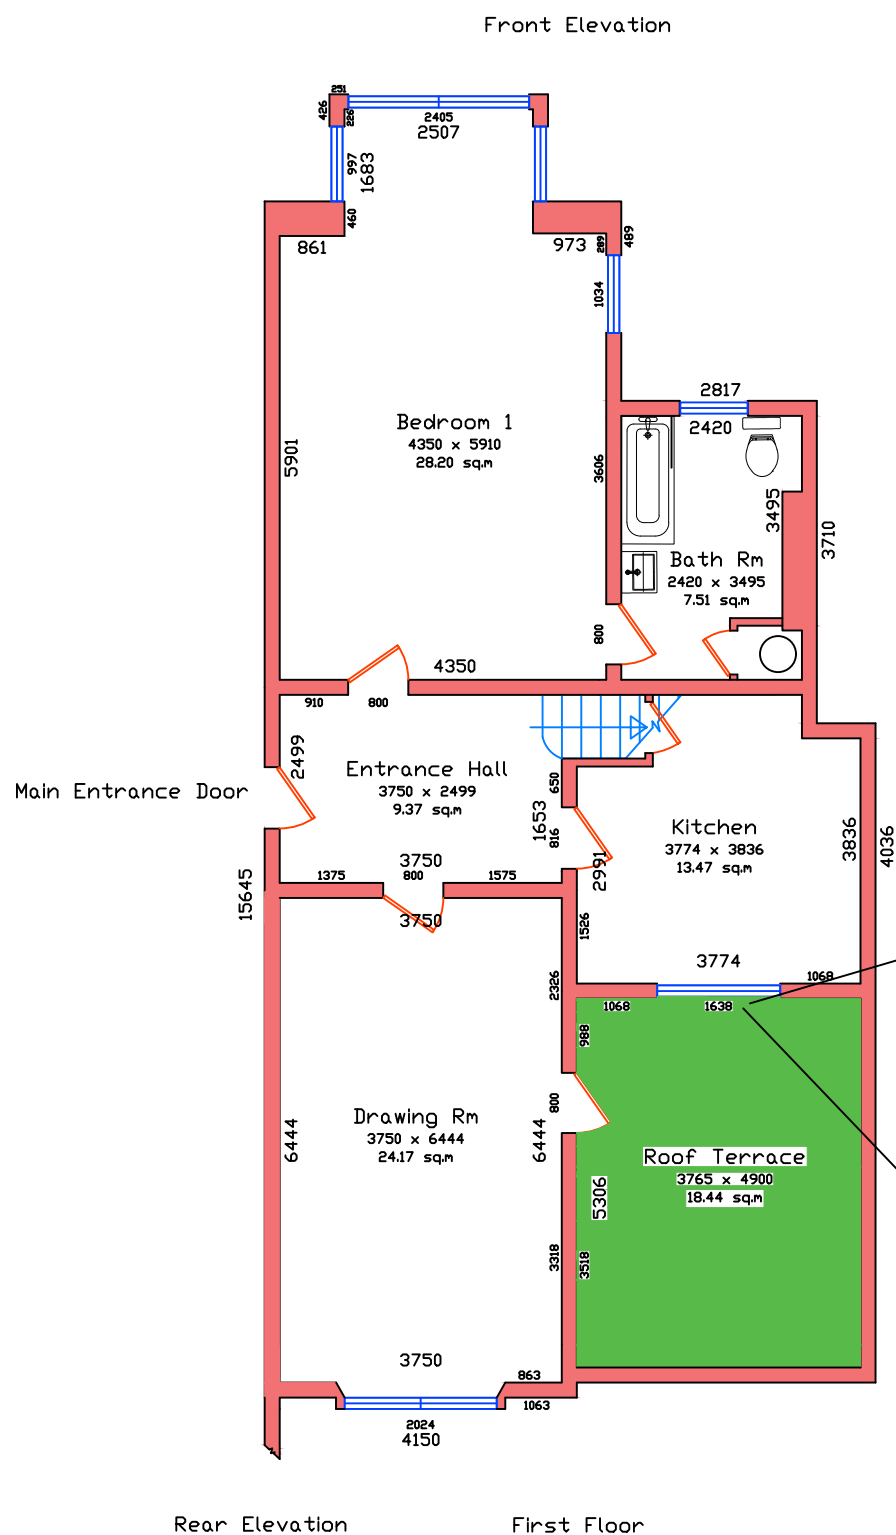

Elevation of External Terrace Wall

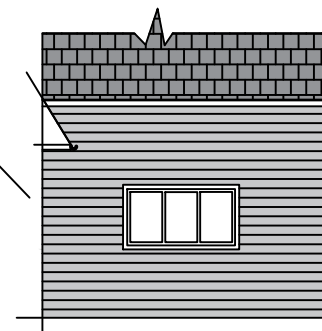

Rear Elevation First Floor

Existing Plans

No.	Description	Date

Drawing title	Refurbishment and change to Fire Escape Stairs
Client	Ms Susan Macdonald
Project location	Flat 9 Coombe House 187 Devey Close Kingston KT2 7DT
Project number	020-01
Date	5 July 2019
Drawn by	SM
Status	Planning
A101	
Scale	A3 1 : 50

06/03/2019 12:11:41