



www.planningapplications.com


PlanningApplications.com

Architectural Planning Consultants
PlanningApplications.com
Summerhouse
Upper Court Road
Woldingham
Surrey CR3 7BF

tel: 0208 660 5026
mob: 07922 148 701
e-mail: support@planningapplications.com

Architecture Designers
Planning Permission
3D Visualisation
Building Control
Lease Plans
Conversions

-DO NOT SCALE FROM THIS DRAWING
-ALL DIMENSIONS TO BE CHECKED ON SITE BY THE CONTRACTOR
-AND SUCH DIMENSIONS TO BE HIS RESPONSIBILITY
-RECTIFY ALL DRAWING ERRORS AND OMISSIONS TO THE ARCHITECT
-ALL DIMENSIONS IN MILLIMETERS UNLESS NOTED OTHERWISE
-IF IN DOUBT ASK CONTRACT ADMINISTRATOR

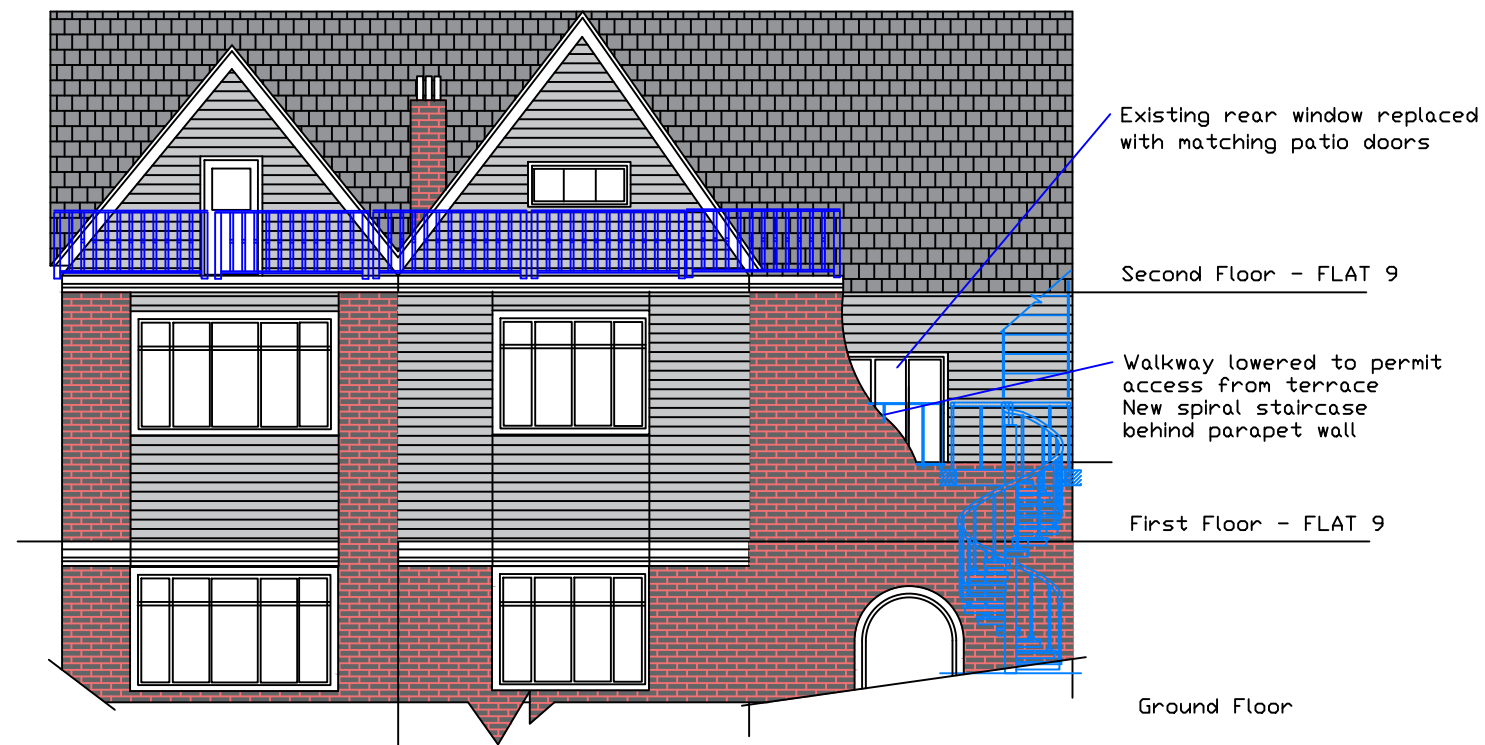

Proposed Rear Elevation

No.	Description	Date

Drawing title	
Refurbishment and change to Fire Escape Stairs	
Client	
Ms Susan Macdonald	
Project location	
Flat 9 Coombe House 187 Devey Close Kingston KT2 7DT	
Project number	020-08
Date	5 July 2019
Drawn by	SM
Status	Planning
A101	
Scale	A3 1 : 50

06/03/2019 12:11:41