



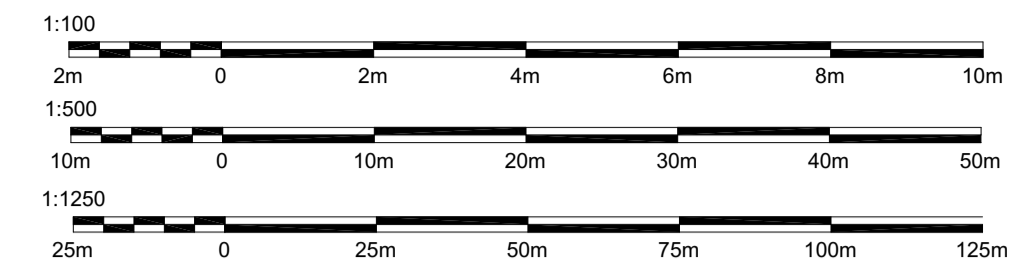

Scale 1:1250

Site Location

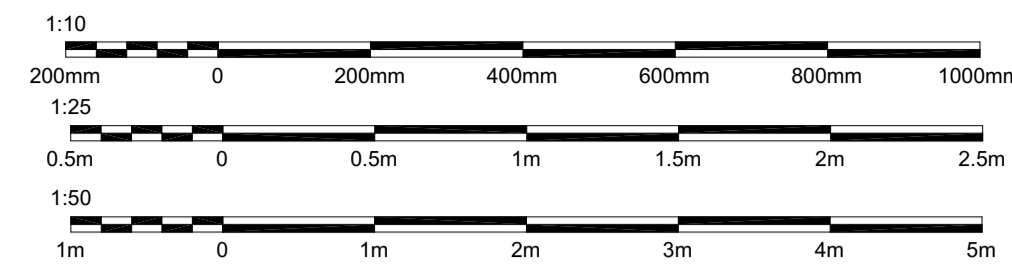


REVISION TABLE			
REV.	DATE	REVISED BY	DESCRIPTION

East House

PROPOSAL

East House is a substantial semi-detached property set on the south side of Wren's Hill Oxshott. This proposal plans to increase the family kitchen area by constructing a single storey extension to its side elevation. Some internal walls are to be removed to create a large open plan kitchen diner area for the family.

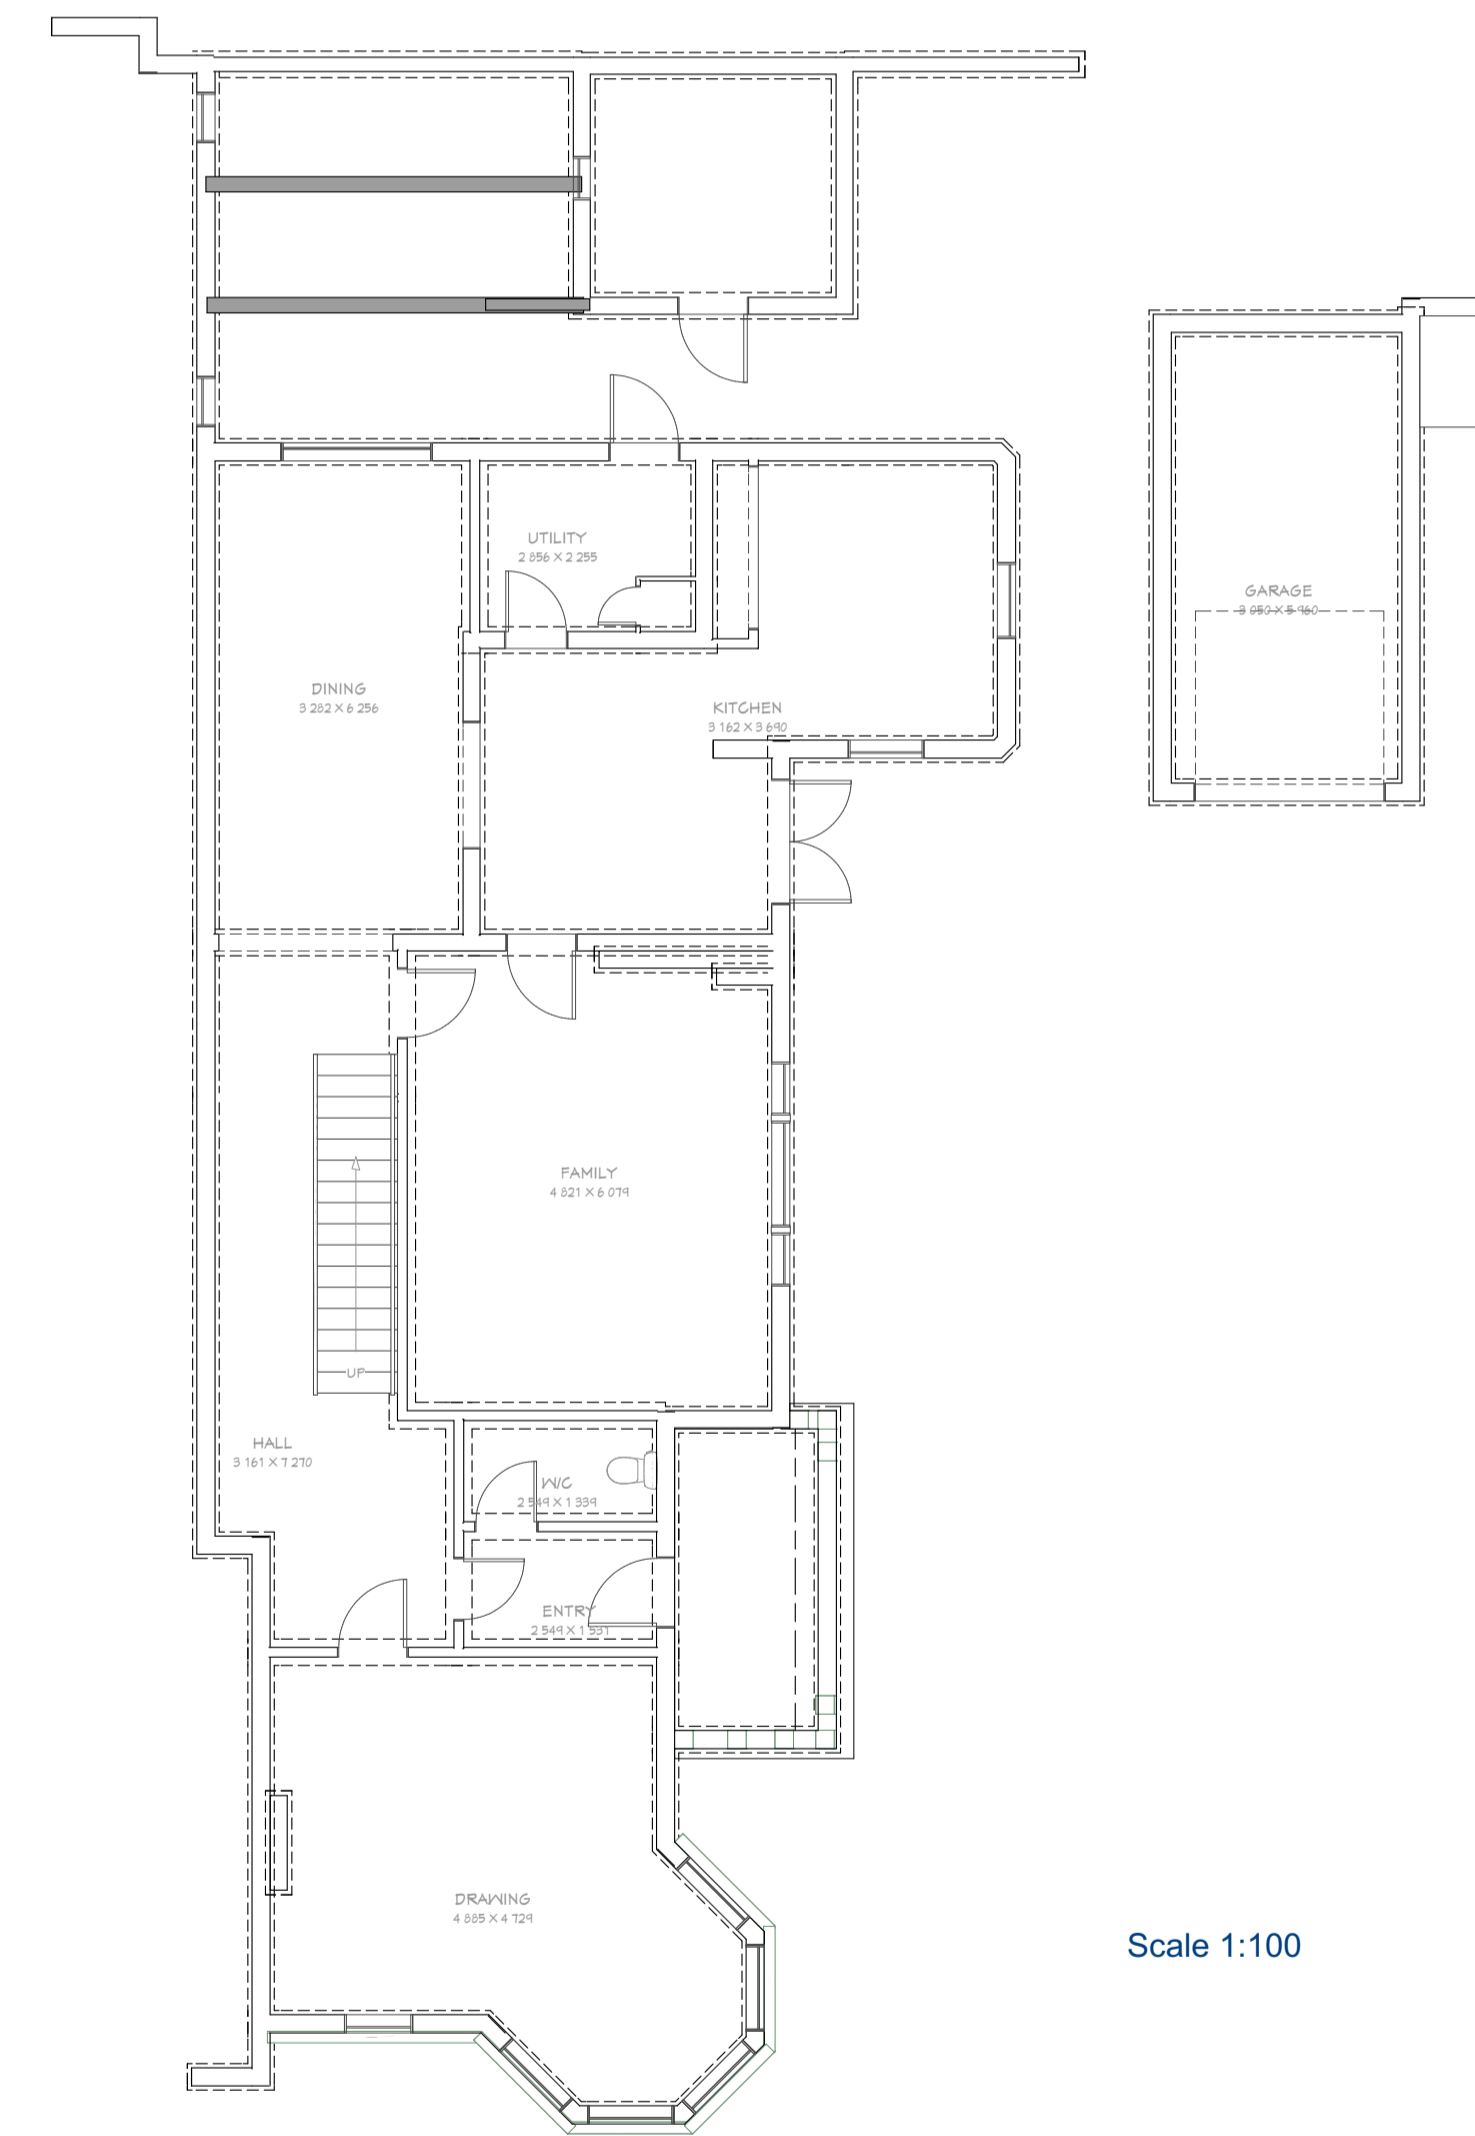

Scale 1:100

CONTENTS			
Drawing Title	Page	Drawing No.	Rev.
Introduction	1	PA-2021-43-1	
Existing Elevations	2	PA-2021-43-2	
Existing Plan	3	PA-2021-43-3	A
Existing Cross Sections	4	PA-2021-43-4	A
Proposed Elevations	5	PA-2021-43-5	
Proposed Plans	6	PA-2021-43-6	A
Proposed Cross Sections	7	PA-2021-43-7	B
Proposed Kitchen	8	PA-2021-43-8	C
1:500 Proposed Block Plan	9	PA-2021-43-9	

Introduction



PlanningApplications.com ©
 Home Design
 Tel: 0208 660 5026
 Mobile: 07922 148 701
 support@planningapplications.com
 www.planningapplications.com
 Summer House | Upper Court Road
 Wokingham | Surrey | CR3 7BF

PROJECT DETAILS:
 Mr. Ross Comber
 East House, Wren's Hill
 Leatherhead Road
 Oxshott KT22 0HN

DRAWN BY:
 S Baker
 PlanningApplications.com
 Copyright 2021

DRAWING TITLE:
 Introduction



DATE:
 16/11/2022

SCALE:
 A1 1:50
 or as indicated

SHEET:
 PA-2021-43
 1



Scale 1:1250
Site Location

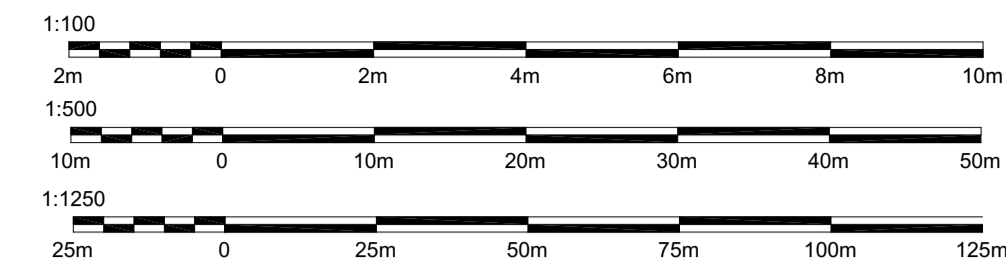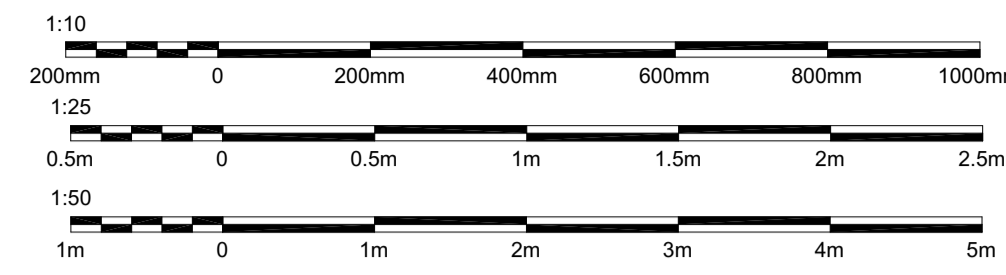


REVISION TABLE			
REV.	DATE	REVISED BY	DESCRIPTION



North Elevation



South Elevation

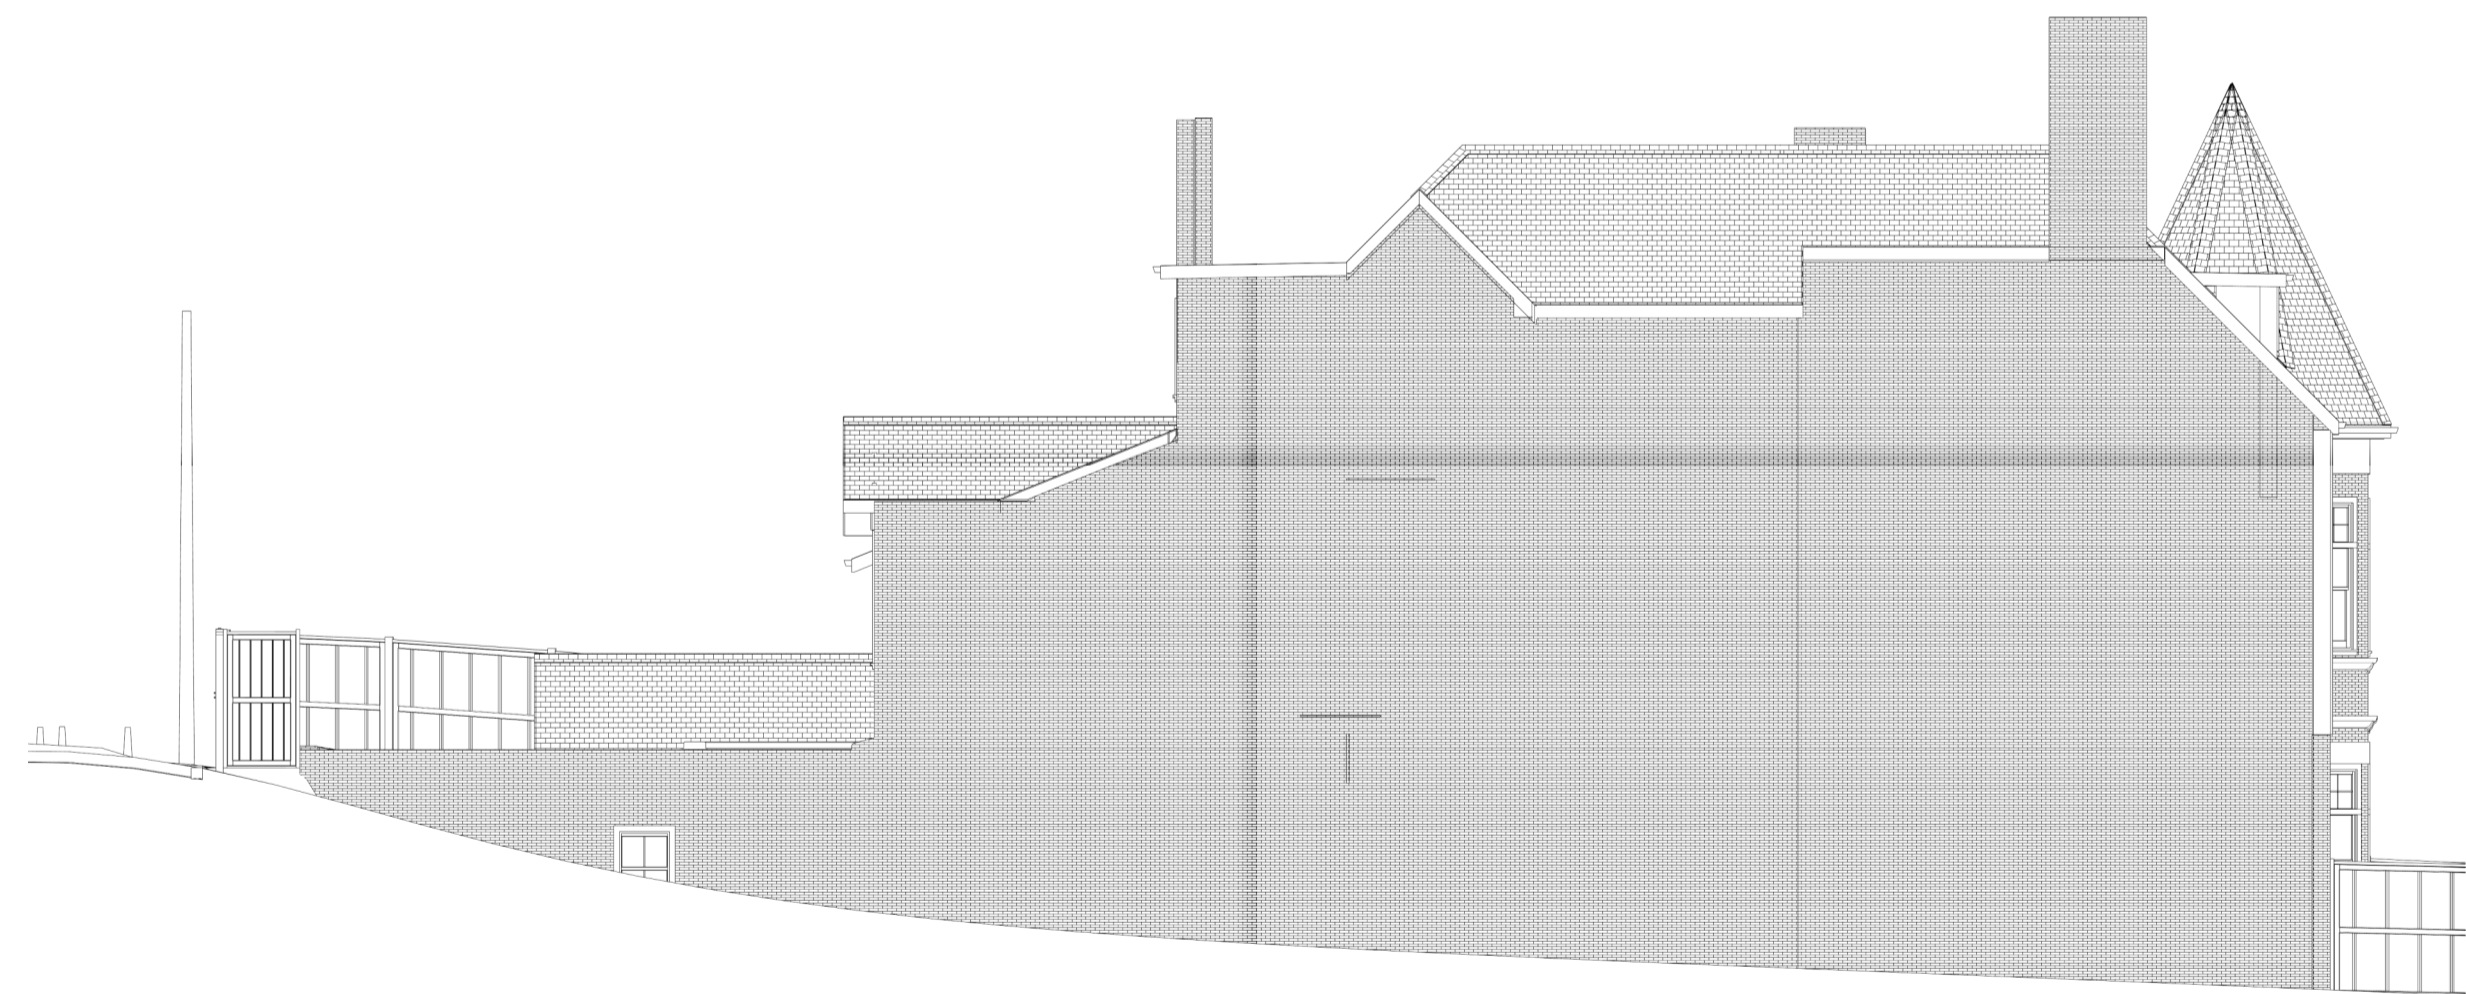

West Elevation



East Elevation

Scale 1:100

Scale 1:100

EXISTING ELEVATIONS



www.PlanningApplications.com
 Tel: 0208 660 5026
 support@planningapplications.com
 www.planningapplications.com
 Mobile: 07922 148 701
 Summer House | Upper Court Road
 Woldingham | Surrey | CR3 7BF

PROJECT DETAILS:
 Mr. Ross Comber
 East House, Wren's Hill
 Leatherhead Road
 Oxshott KT22 0HN

DRAWN BY:
 S Baker
 PlanningApplications.com
 Copyright 2021

DRAWING TITLE:
 Existing Elevations

DATE:
 16/11/2022



SCALE:
 A1 1:50
 or as indicated

SHEET:
 PA-2021-43
2




Scale 1:1250


Site Location

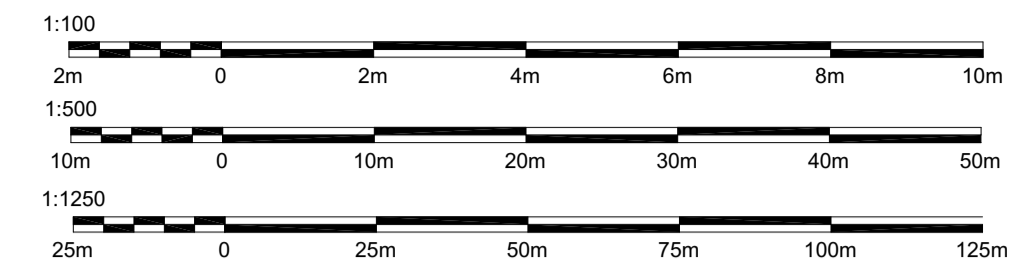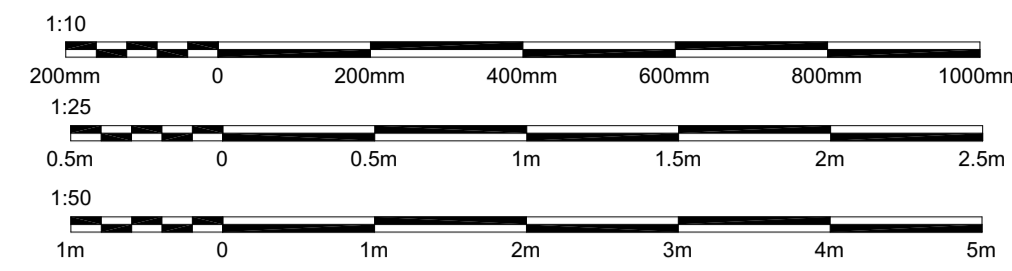


REVISION TABLE			
REV.	DATE	REVISED BY	DESCRIPTION
A	15/11/2022	SB	DISPLAYED ORANGERY STEELS

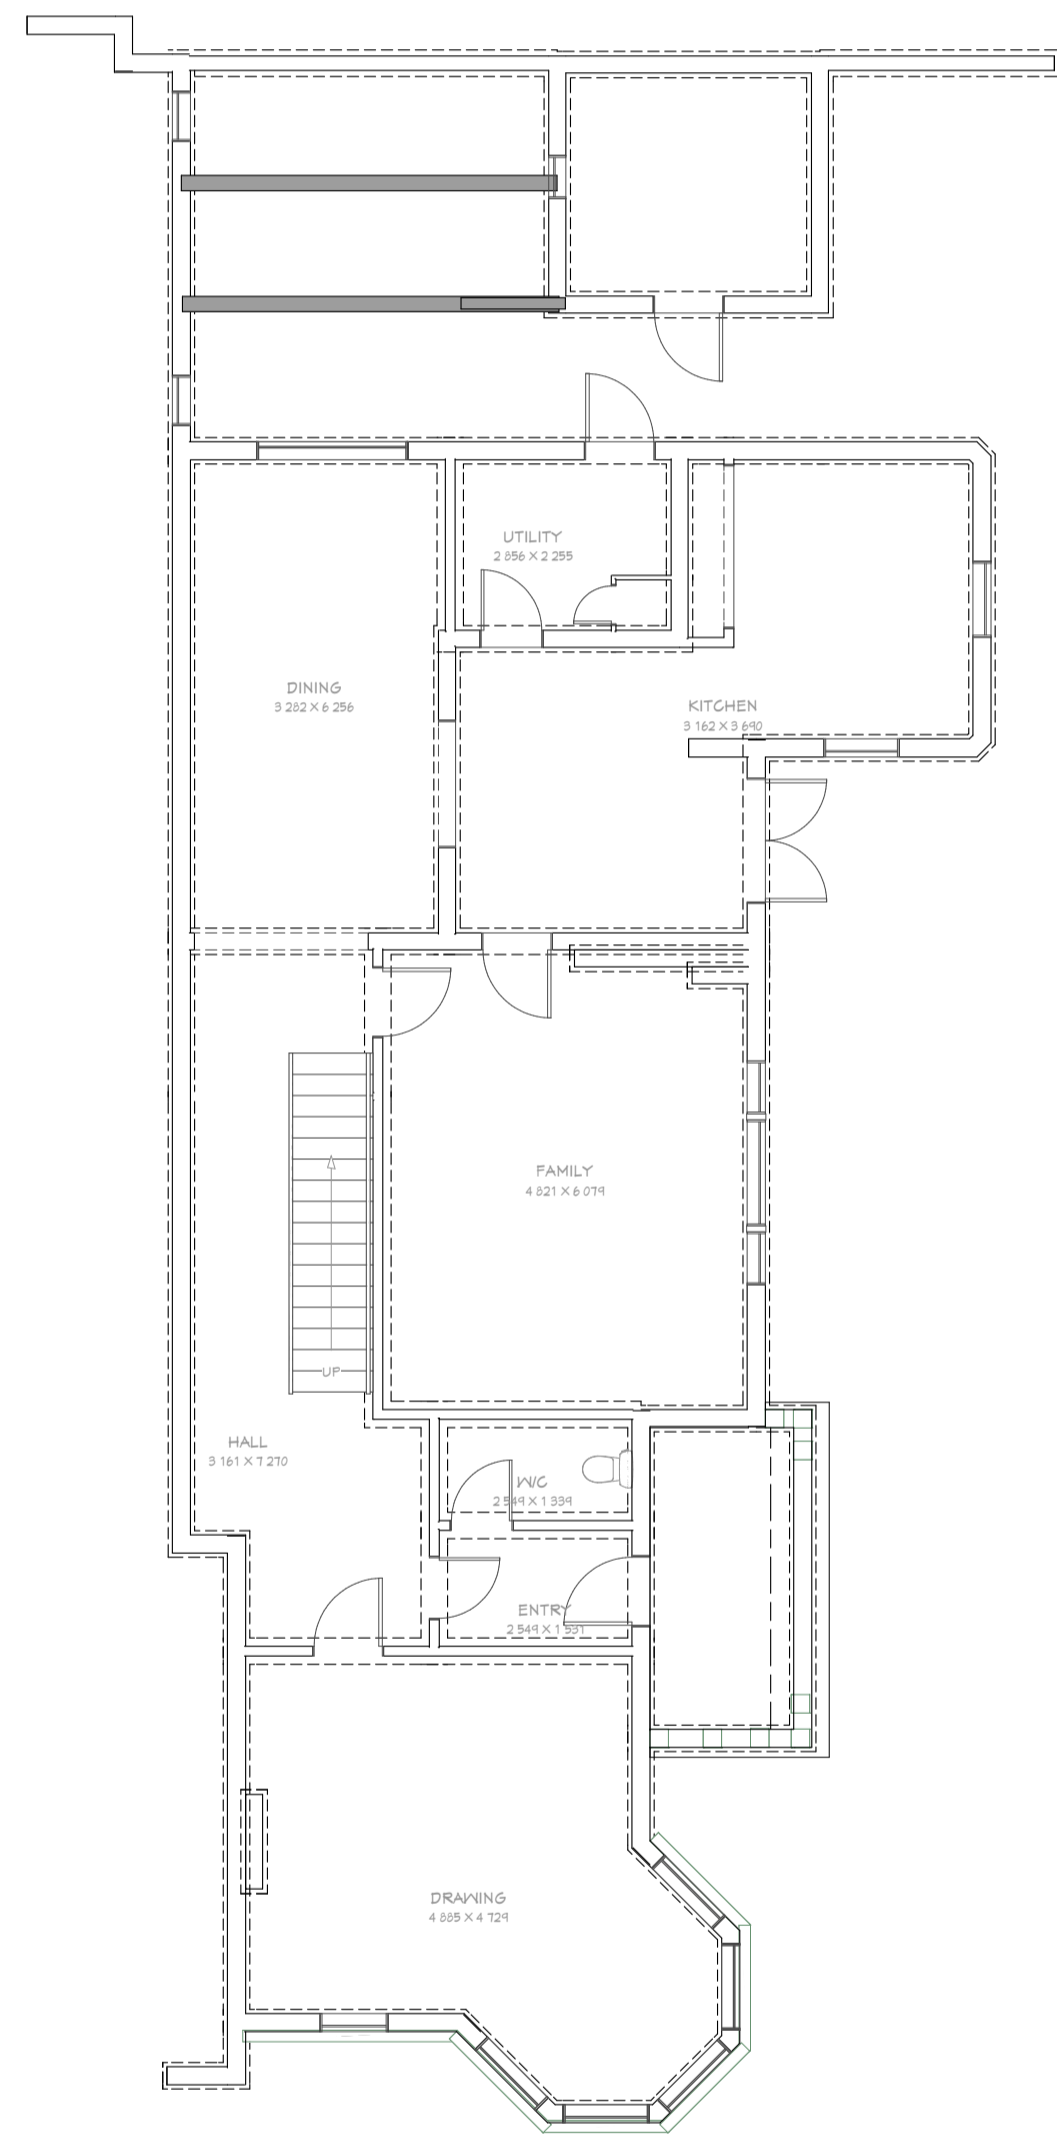


Ground Floor

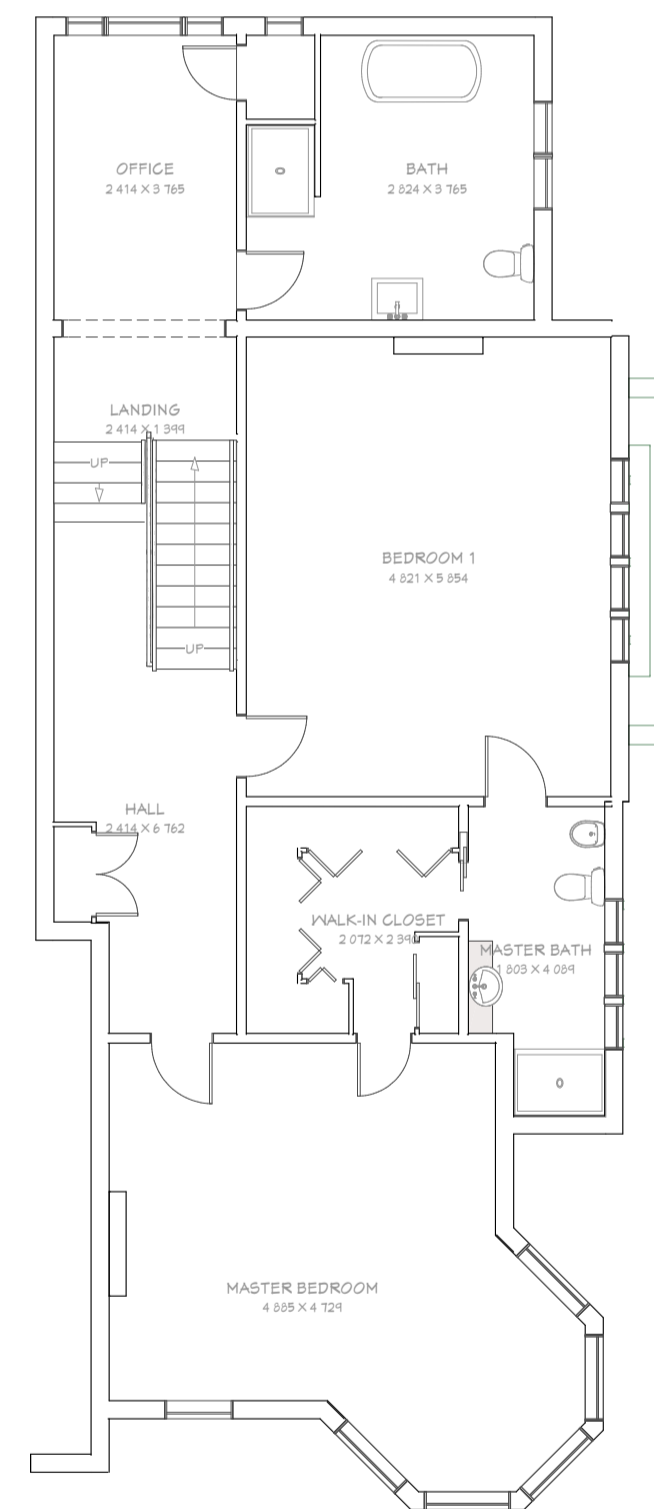

First Floor

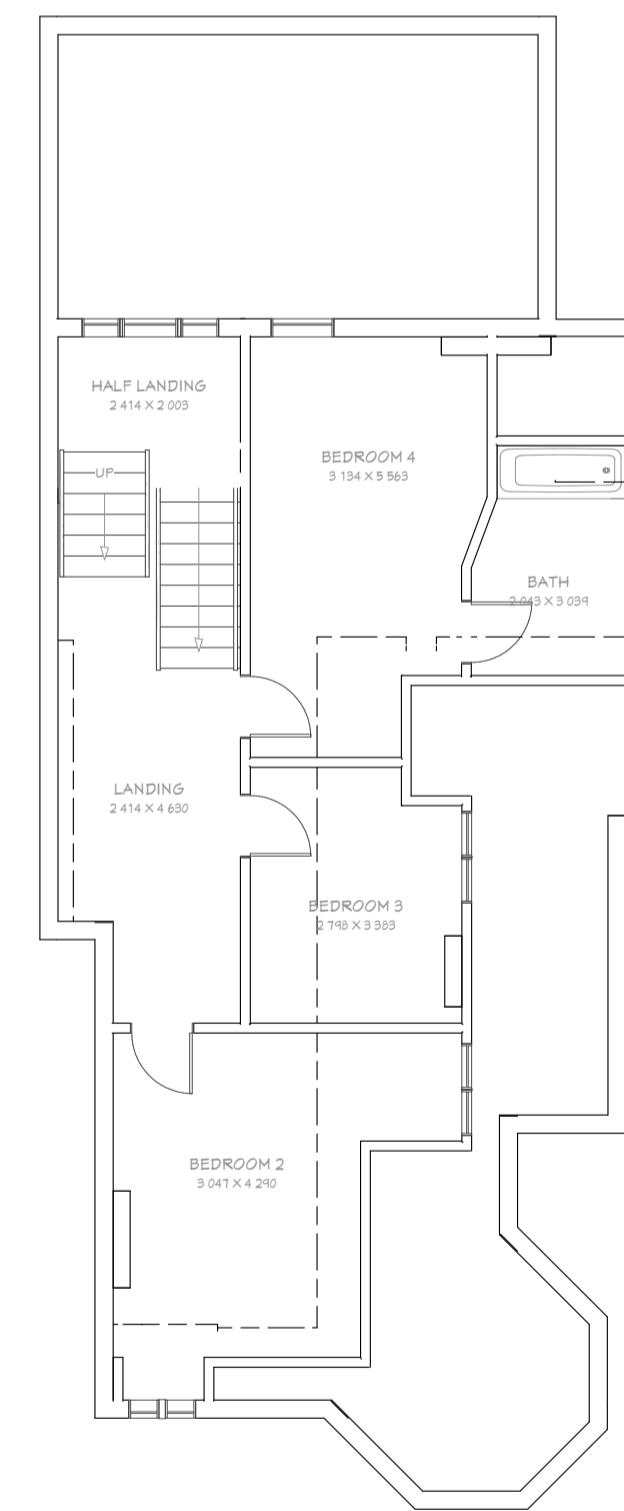

Second Floor

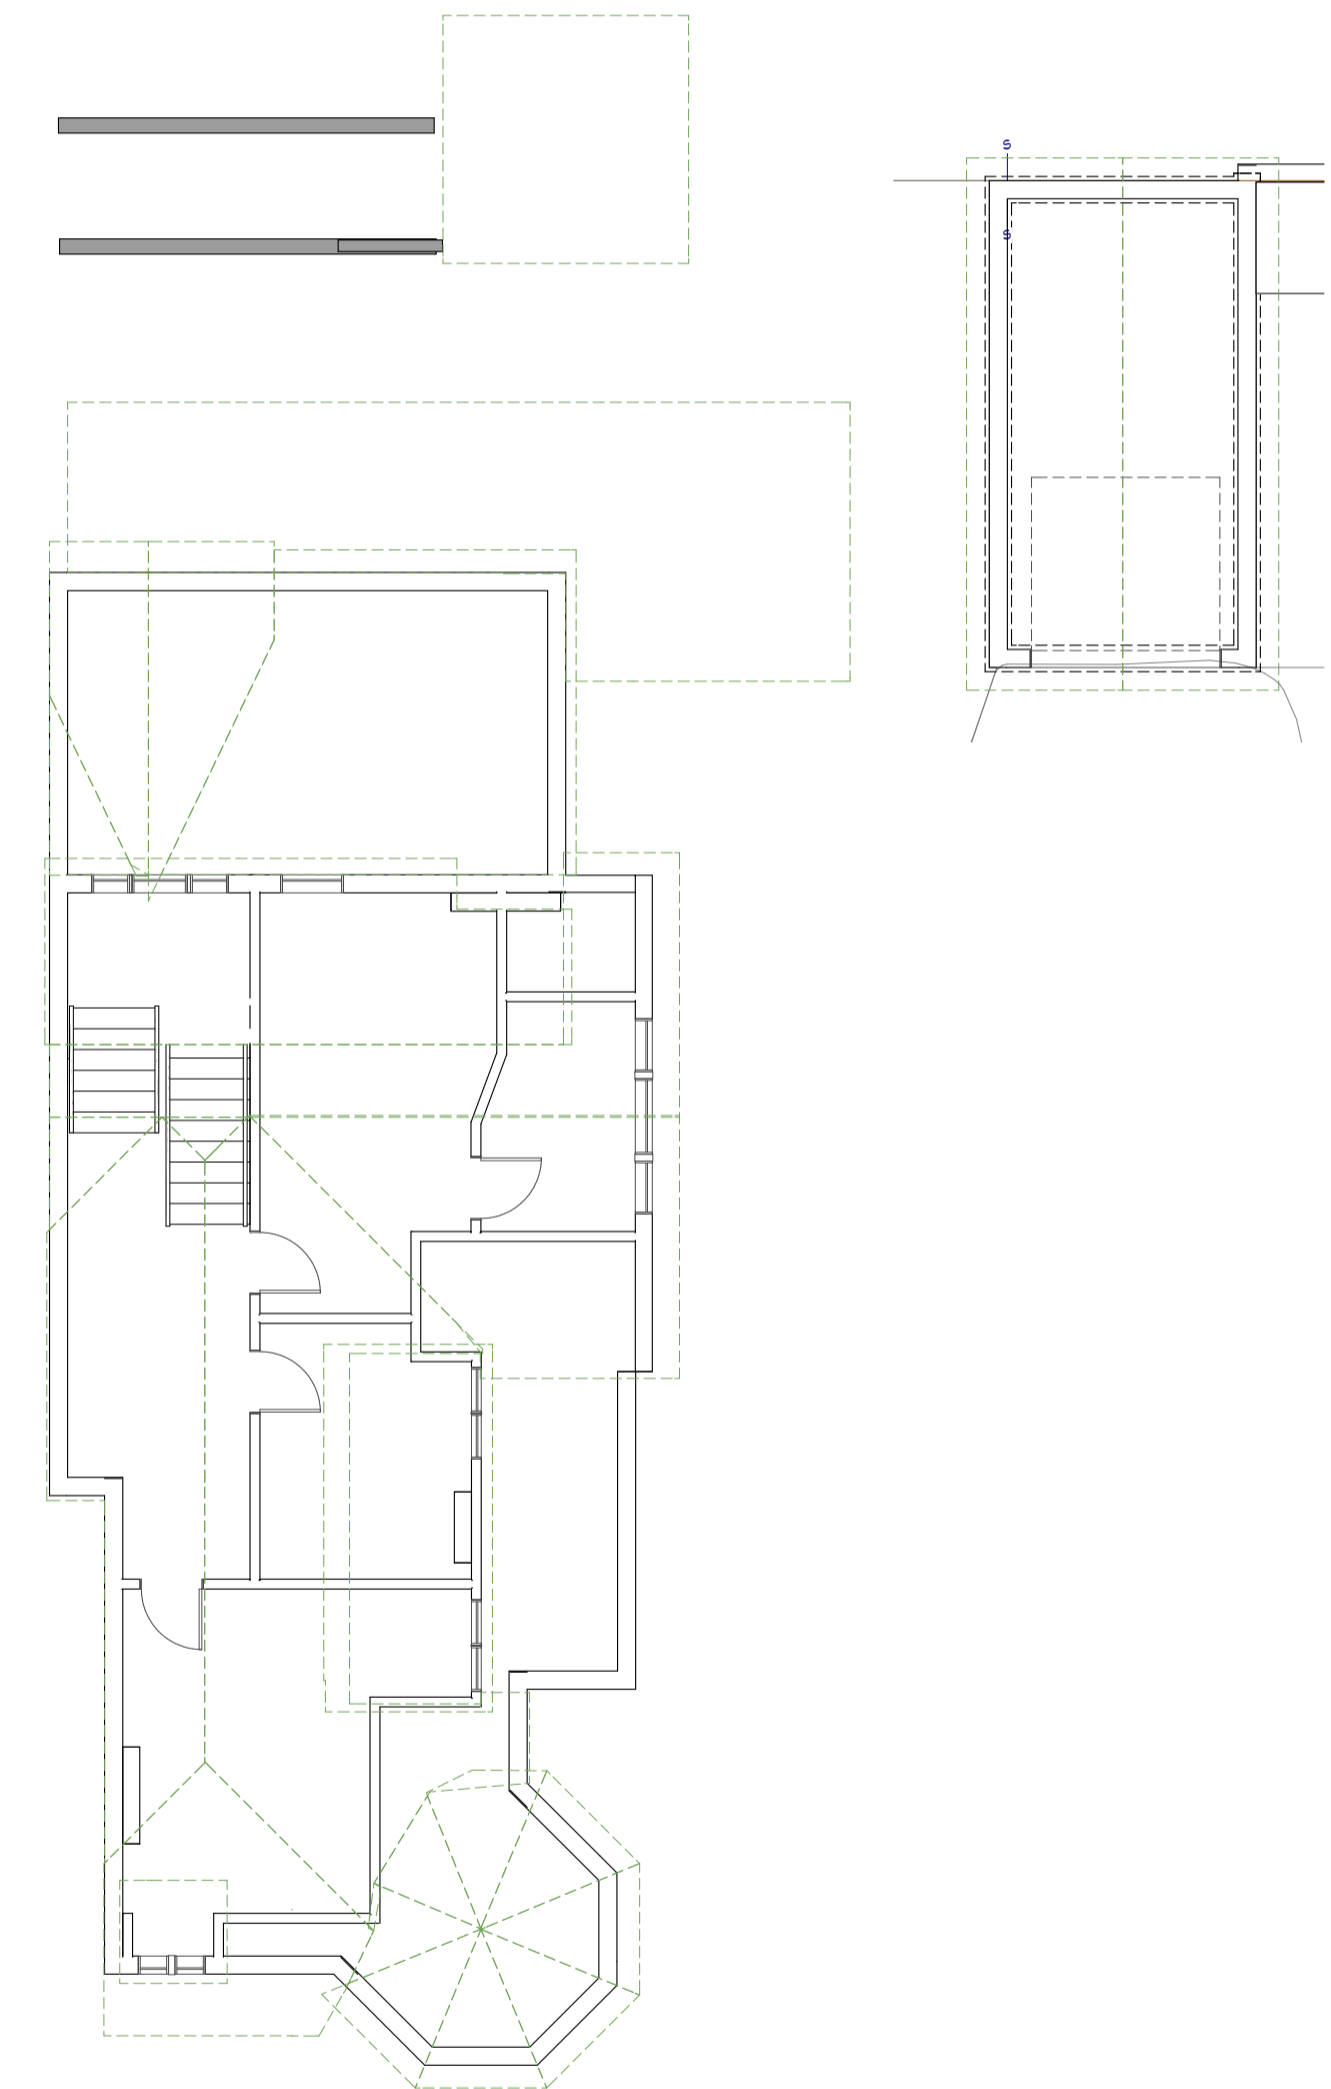

Roof Plan

EXISTING PLAN

Scale 1:100



PlanningApplications.com ©
 Mobile: 07922 148 701
 Summer House | Upper Court Road
 Wokingham | Surrey | CR3 7BF
 Tel: 0208 660 5026
 support@planningapplications.com
 www.planningapplications.com

PROJECT DETAILS:
 Mr. Ross Comber
 East House, Wren's Hill
 Leatherhead Road
 Oxshott KT22 0HN

DRAWN BY:
 S Baker
 PlanningApplications.com
 Copyright 2021

DRAWING TITLE:
 Existing Plan

DATE:

16/11/2022

SCALE:

A1 1:50
 or as indicated

SHEET:


PA-2021-43

3A





Scale 1:1250

Site Location

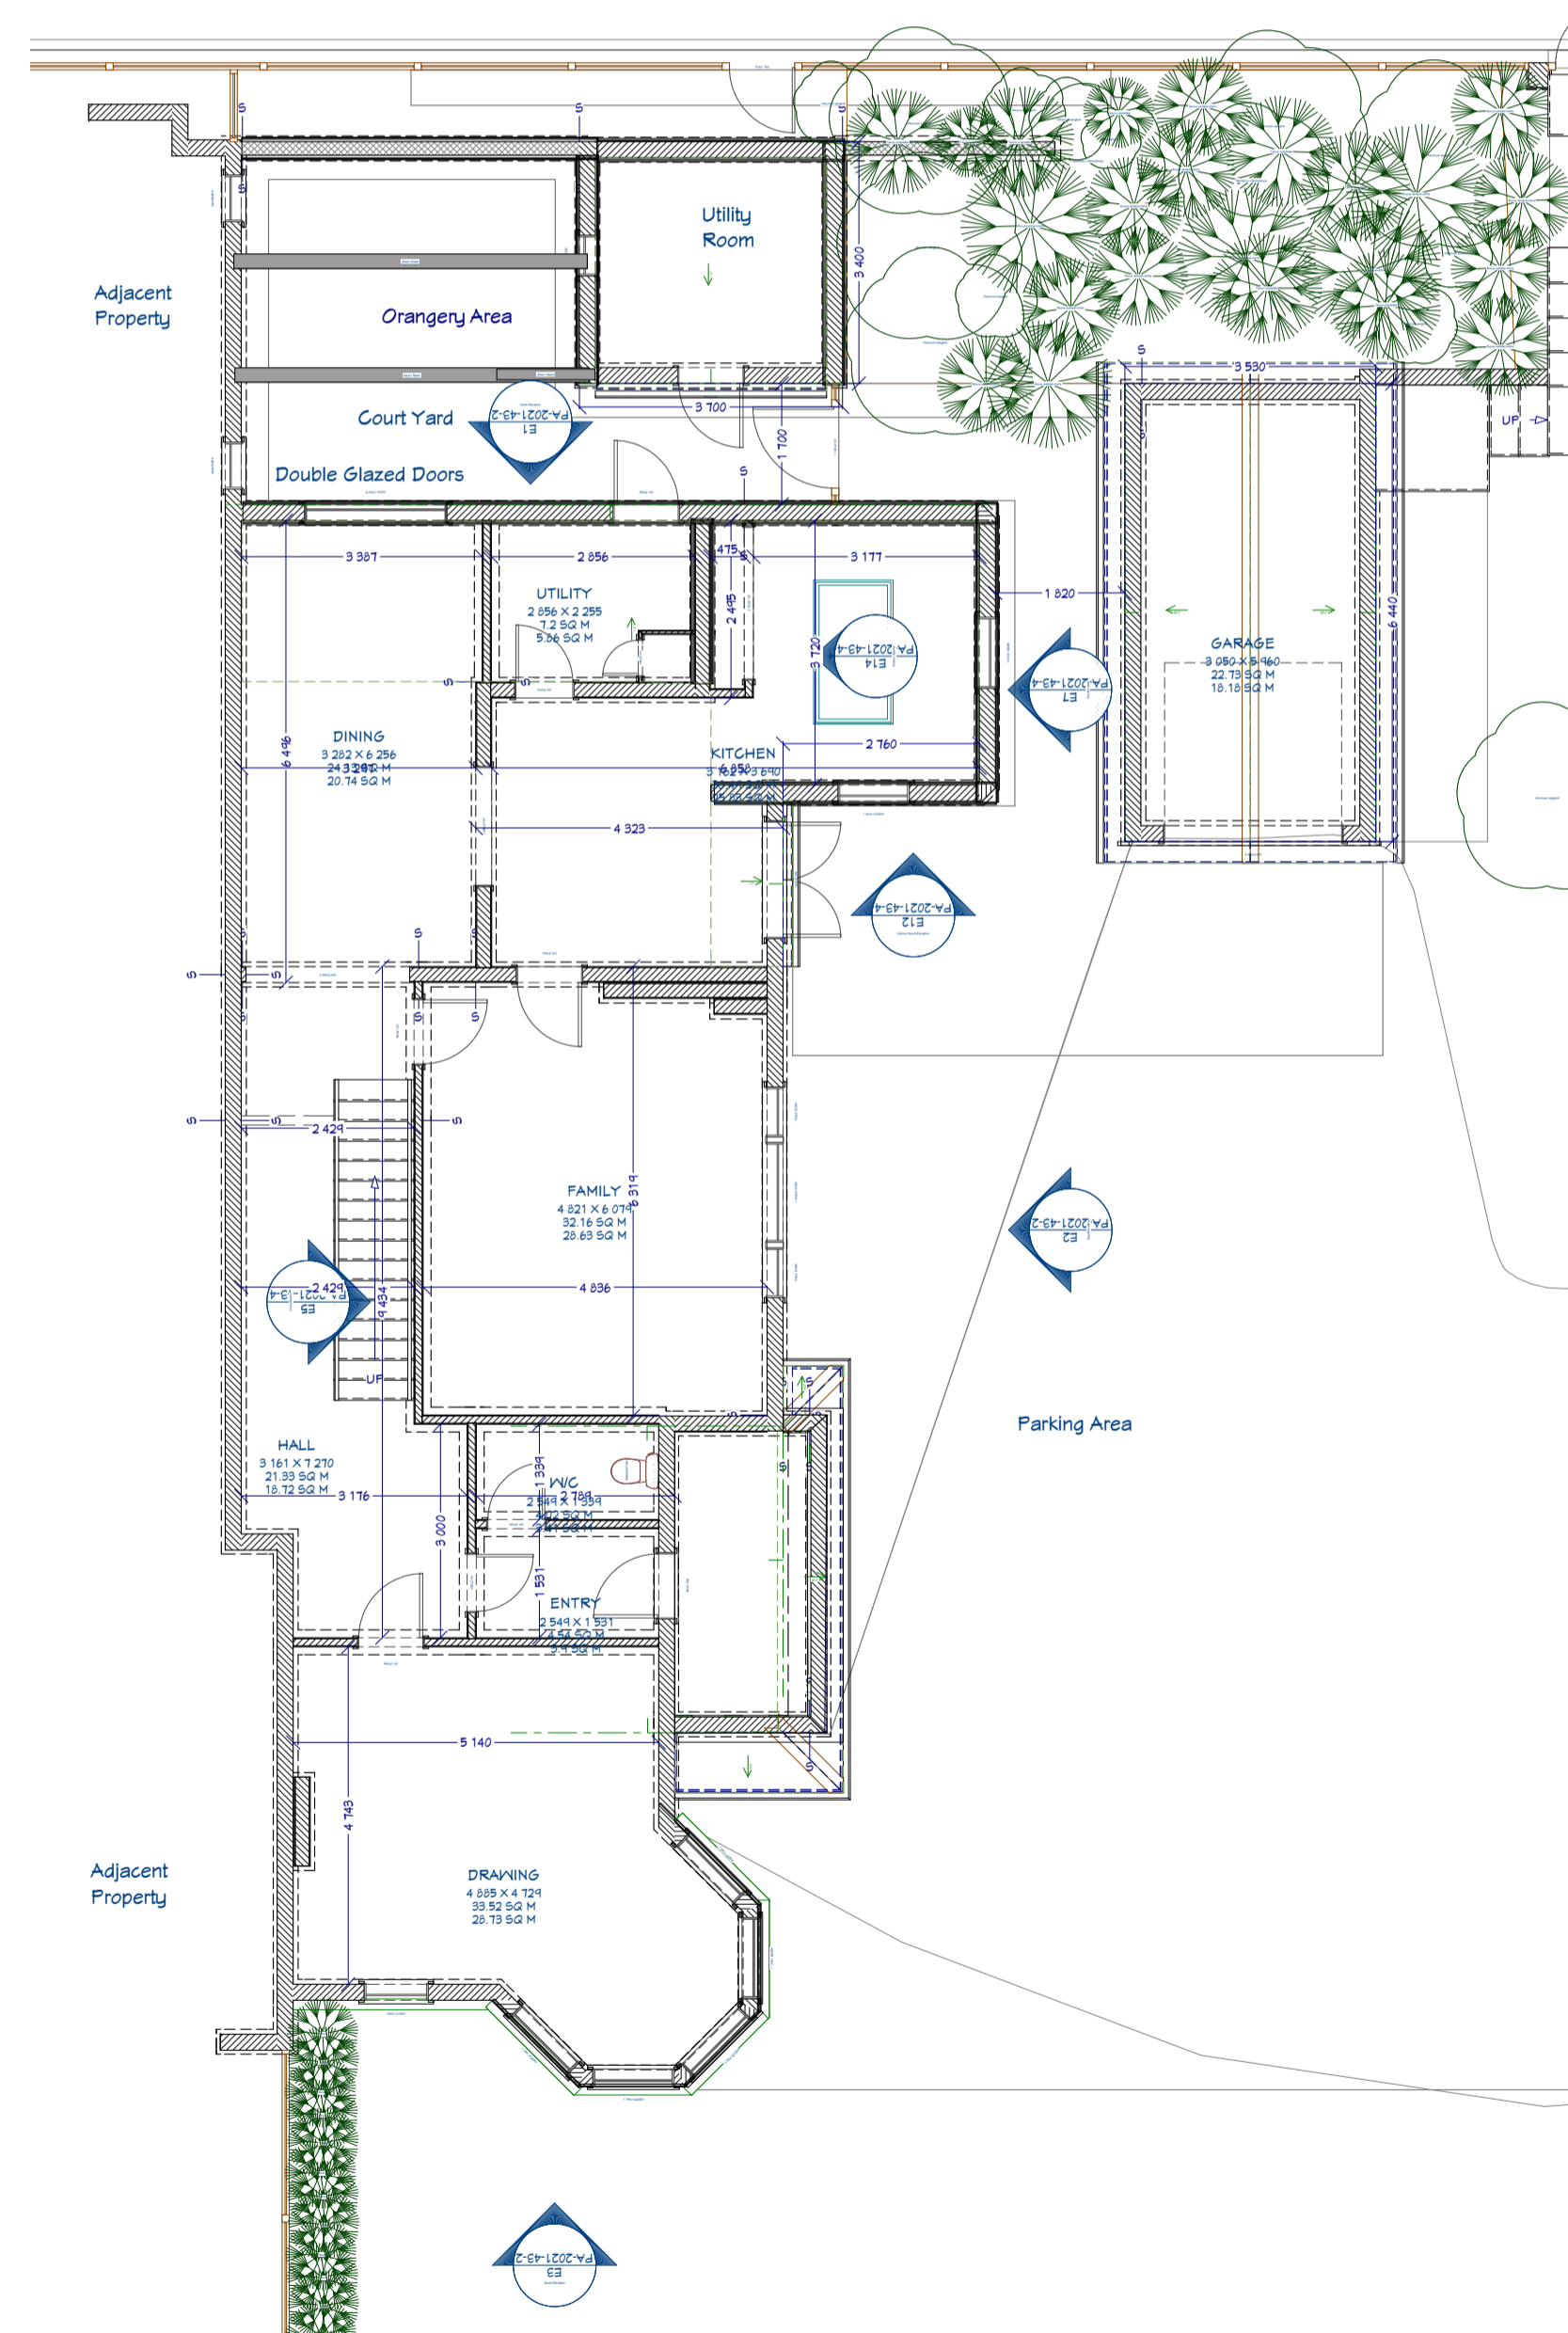

Ground Plan with view markers

Scale 1:100

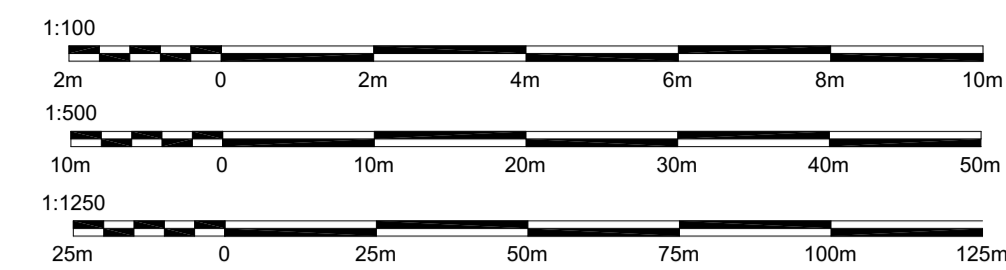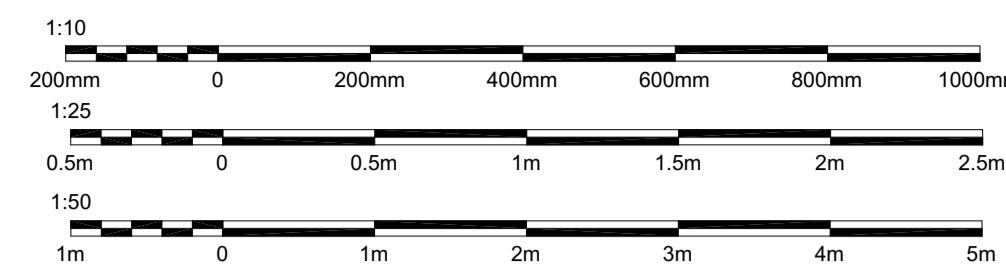


REVISION TABLE			
REV.	DATE	REVISED BY	DESCRIPTION
A	15/11/2022	SB	DISPLAYED ORANGERY STEELS


Scale 1:100



Cross Section

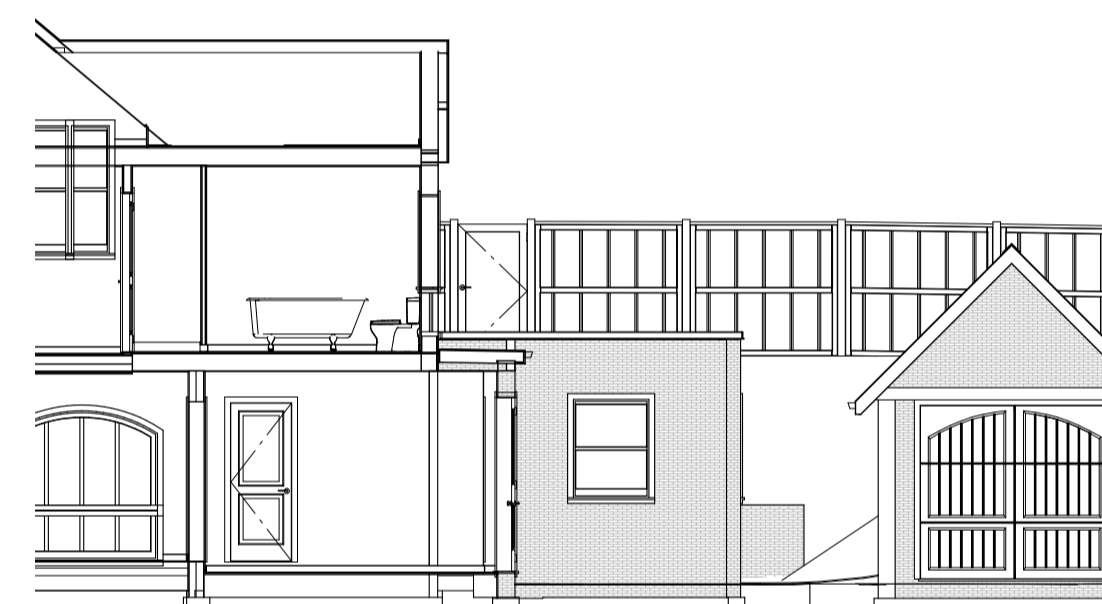

Kitchen South Elevation

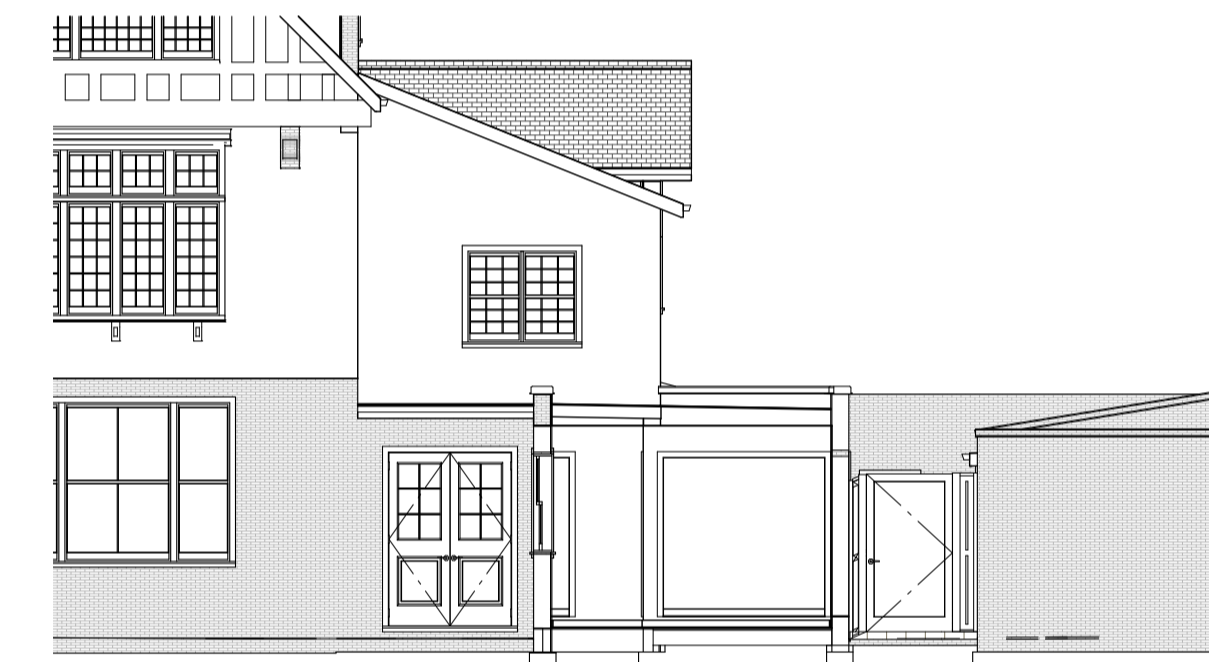

Kitchen Section



Kitchen North Elevation



Kitchen East

EXISTING CROSS SECTIONS/KITCHEN



PlanningApplications.com ©
 Home Design
 Mobile: 07922 148 701
 Summer House | Upper Court Road
 Woldingham | Surrey | CR3 7BF
 Tel: 0208 660 5026
 support@planningapplications.com
 www.planningapplications.com

DRAWN BY:
 S Baker
 PlanningApplications.com
 Copyright 2021
 PROJECT DETAILS:
 Mr. Ross Comber
 East House, Wren's Hill
 Leatherhead Road
 Oxshott KT22 0HN

DRAWING TITLE:
 Existing Cross Sections



DATE:
 16/11/2022

SCALE:
 A1 1:50
 or as indicated

SHEET:
 PA-2021-43
4A



Scale 1:1250
Site Location

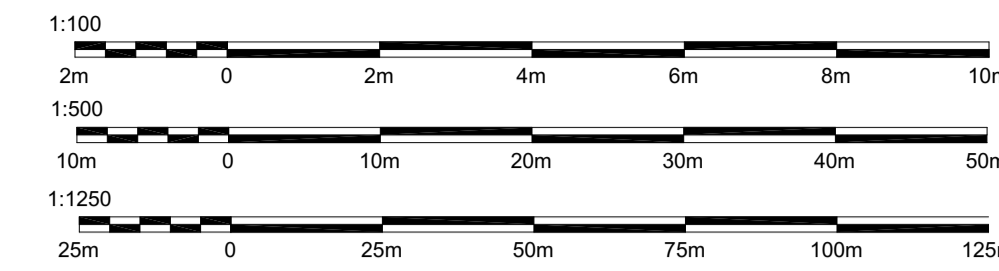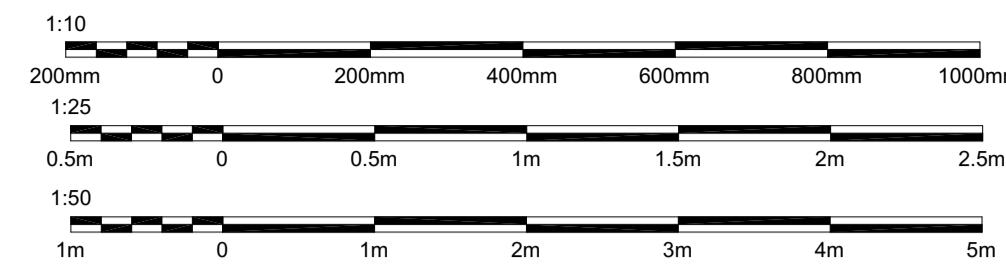


REVISION TABLE			
REV.	DATE	REVISED BY	DESCRIPTION



North Elevation



South Elevation

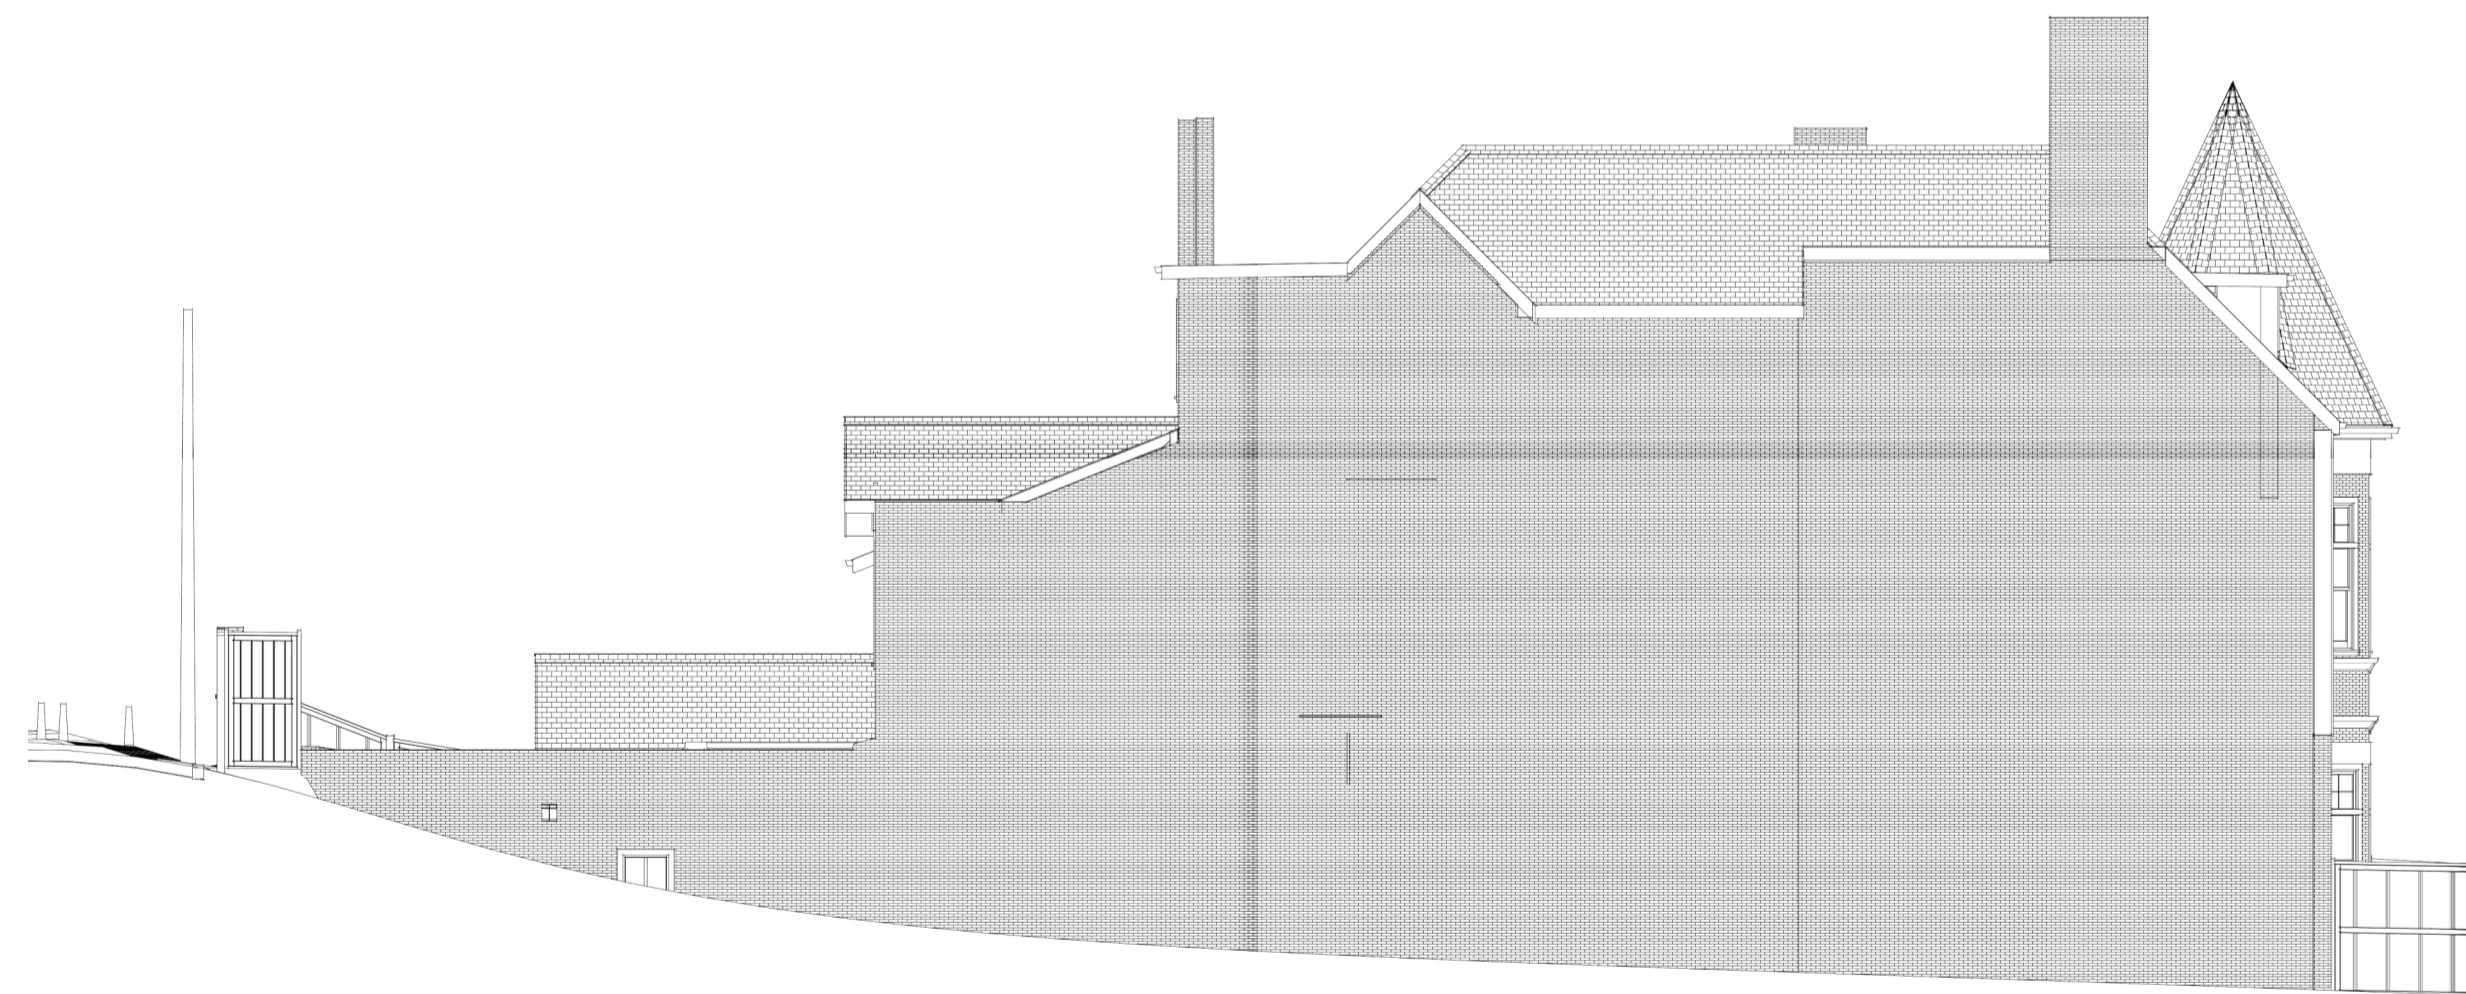

West Elevation



East Elevation

Scale 1:100

PROPOSED ELEVATIONS



PlanningApplications.com ©
 Home Design
 Tel: 0208 660 5026
 Mobile: 07922 148 701
 support@planningapplications.com
 www.planningapplications.com
 Summer House | Upper Court Road
 Woldingham | Surrey | CR3 7BF

PROJECT DETAILS:
 Mr. Ross Comber
 East House, Wren's Hill
 Leatherhead Road
 Oxshott KT22 0HN

DRAWN BY:
 S Baker
 PlanningApplications.com
 Copyright 2021

DRAWING TITLE:
 Proposed Elevations

DATE:

16/11/2022

SCALE:

A1 1:50
or as indicated

SHEET:



PA-2021-43

5




Scale 1:1250


Site Location

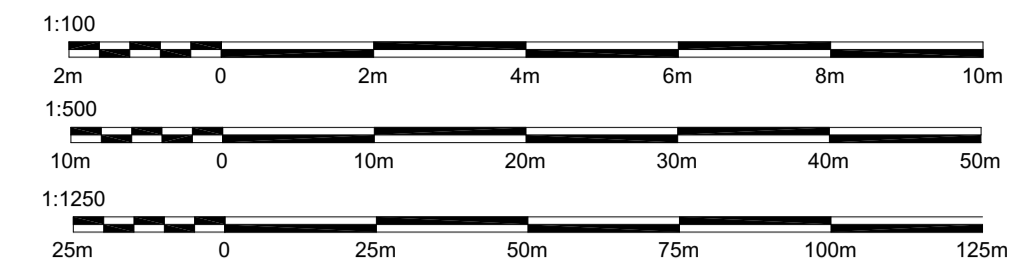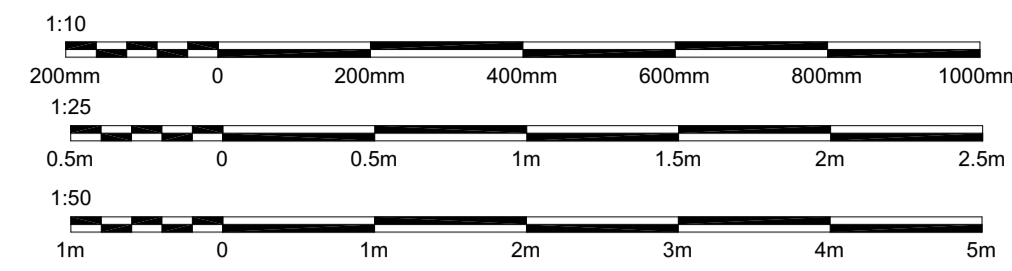


REVISION TABLE			
REV.	DATE	REVISED BY	DESCRIPTION
A	15/11/2022	SB	DISPLAYED ORANGERY STEELS

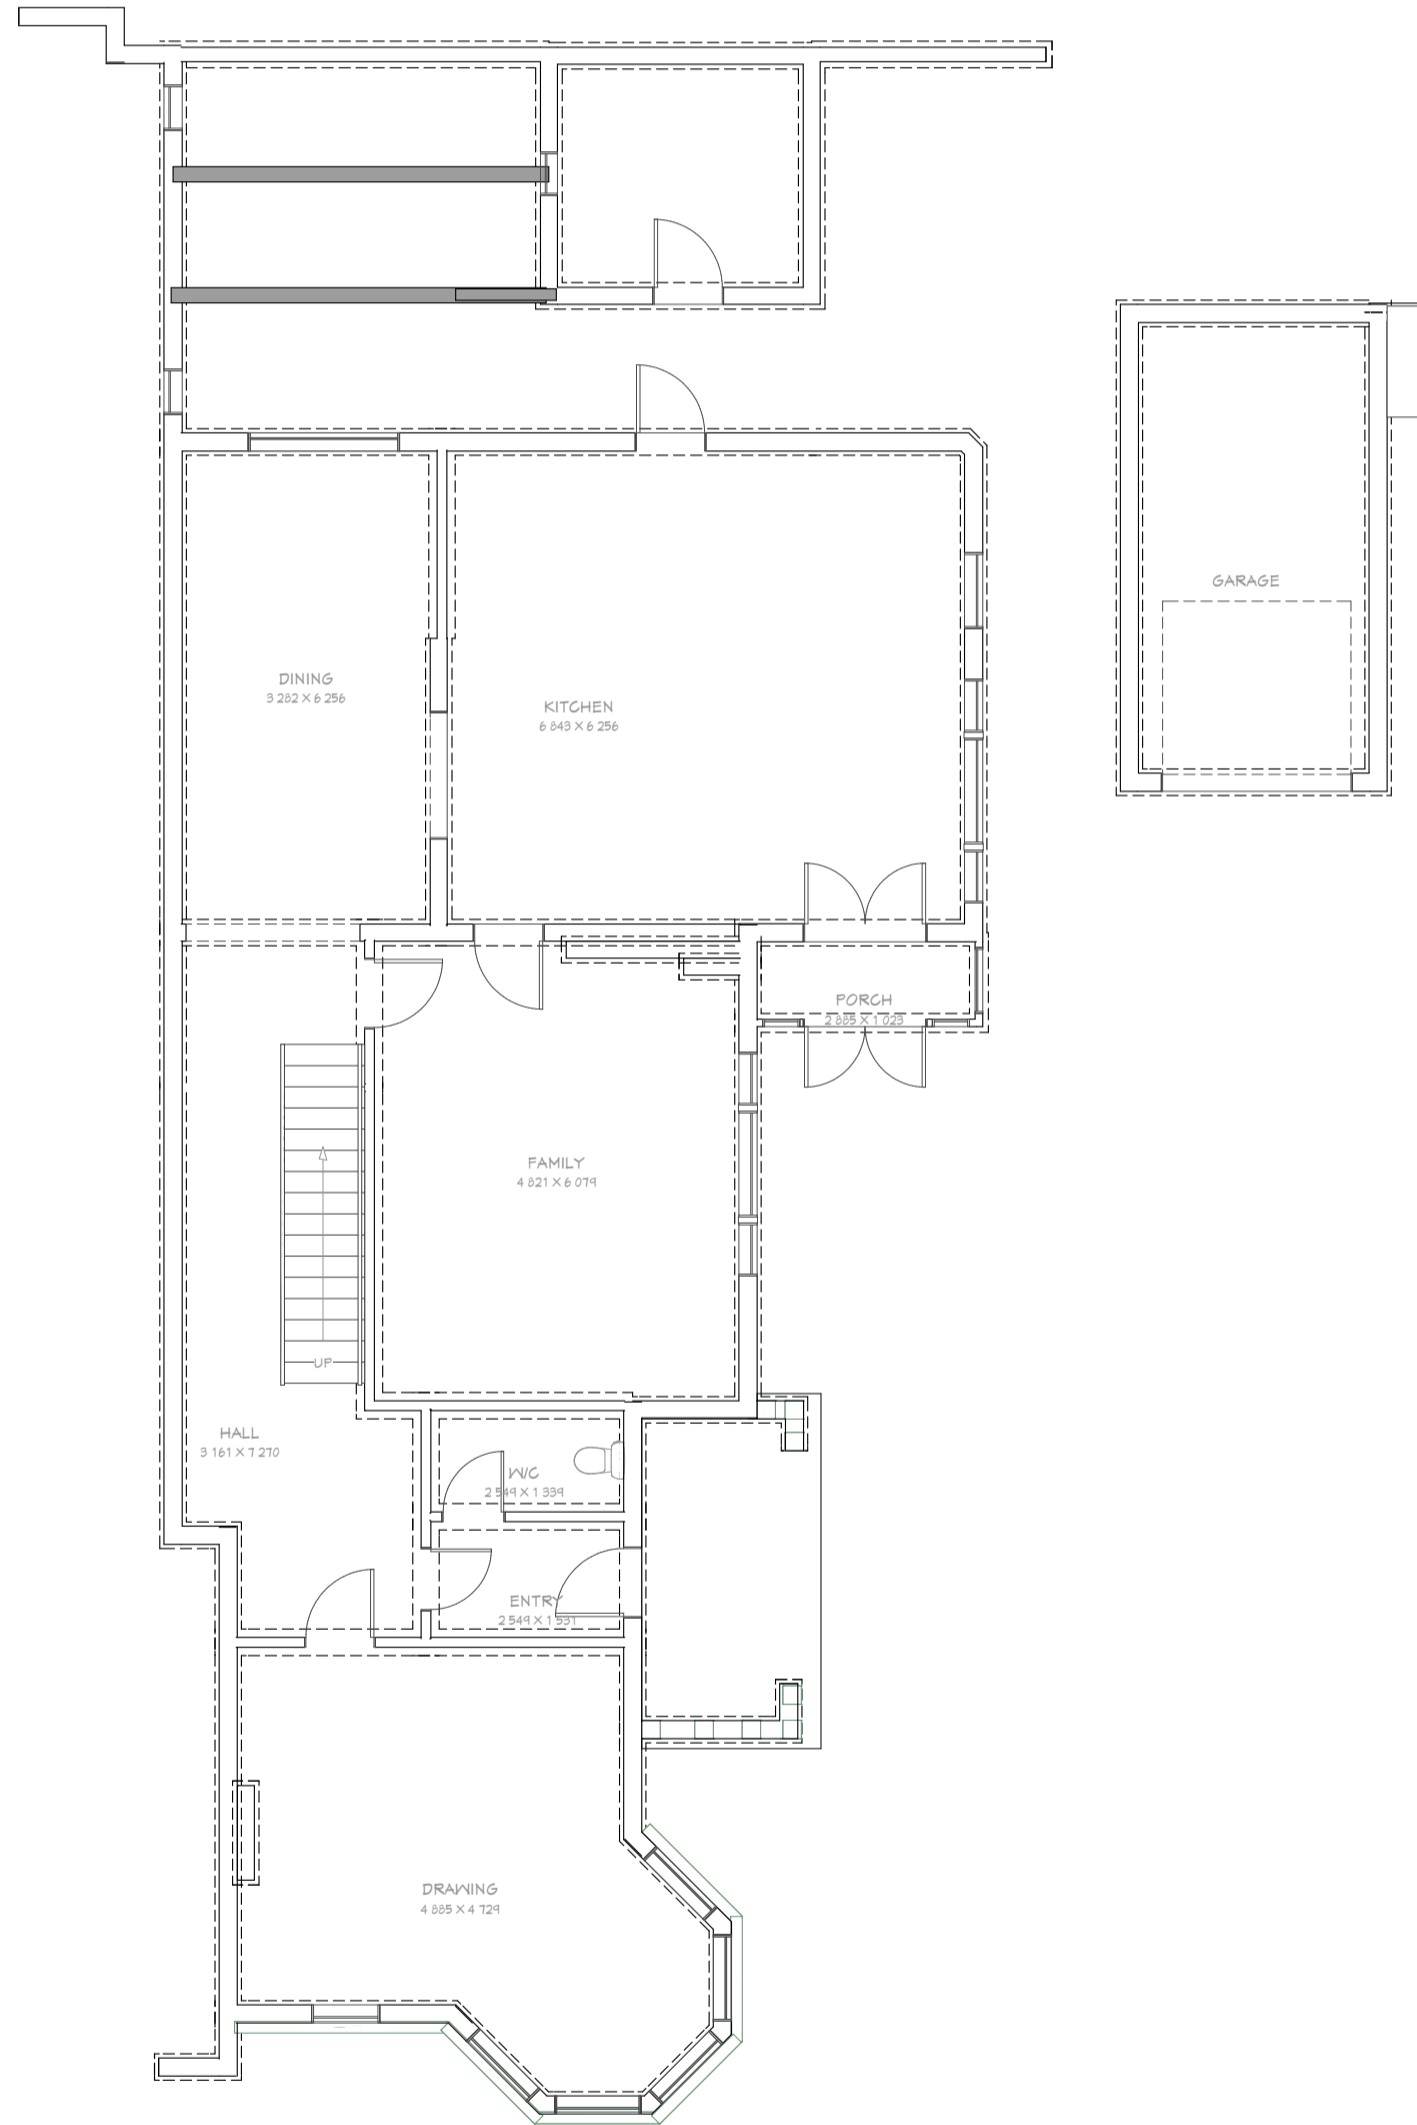


Ground Floor

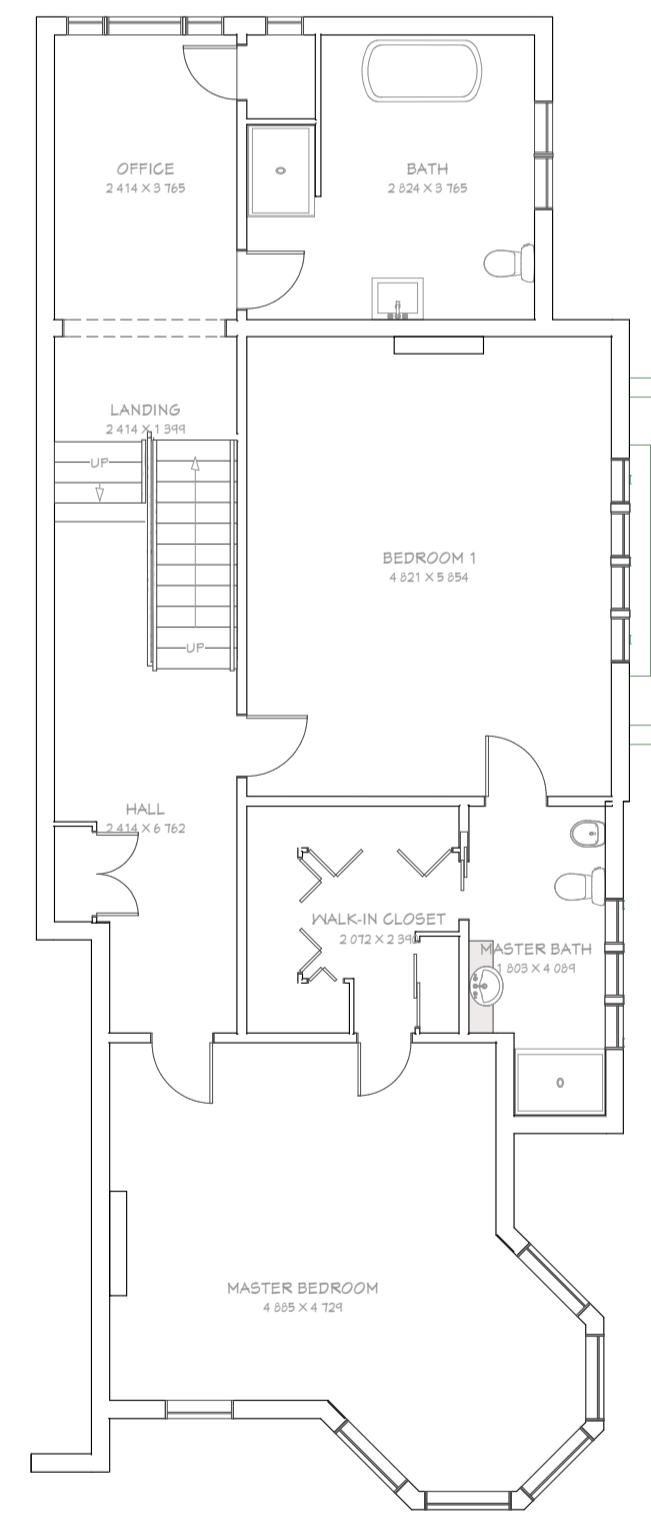

First Floor

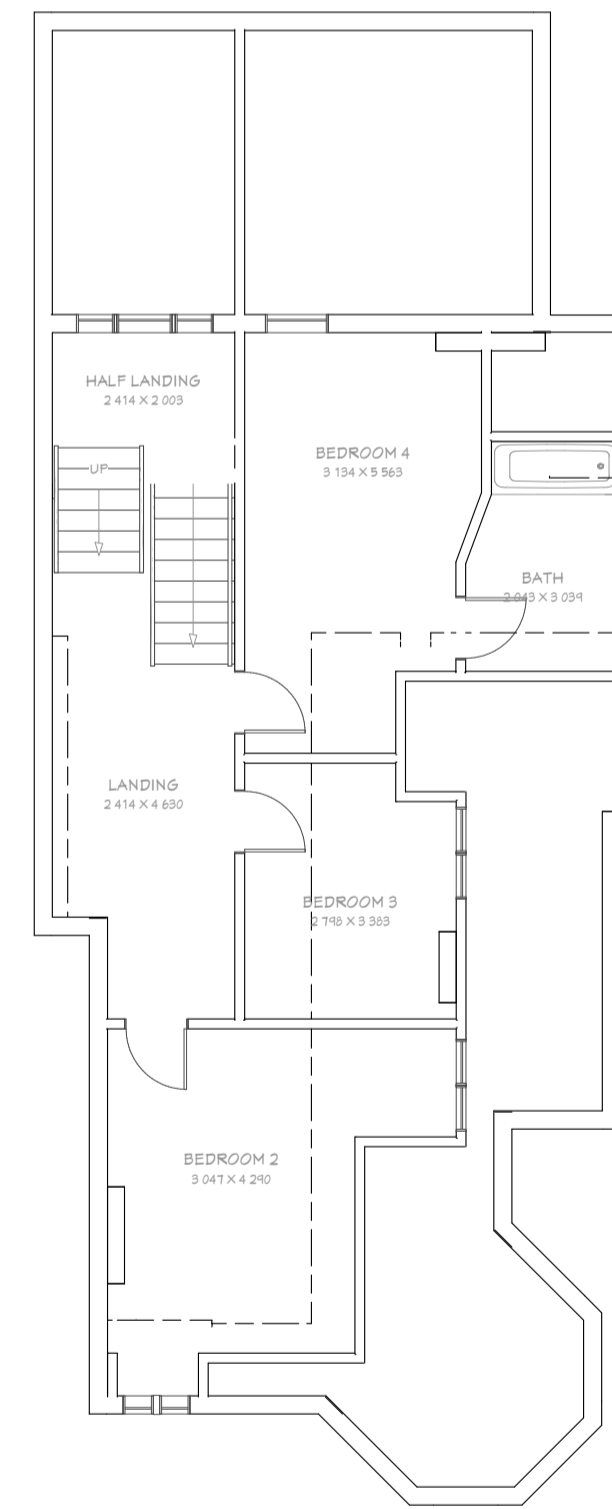

Second Floor

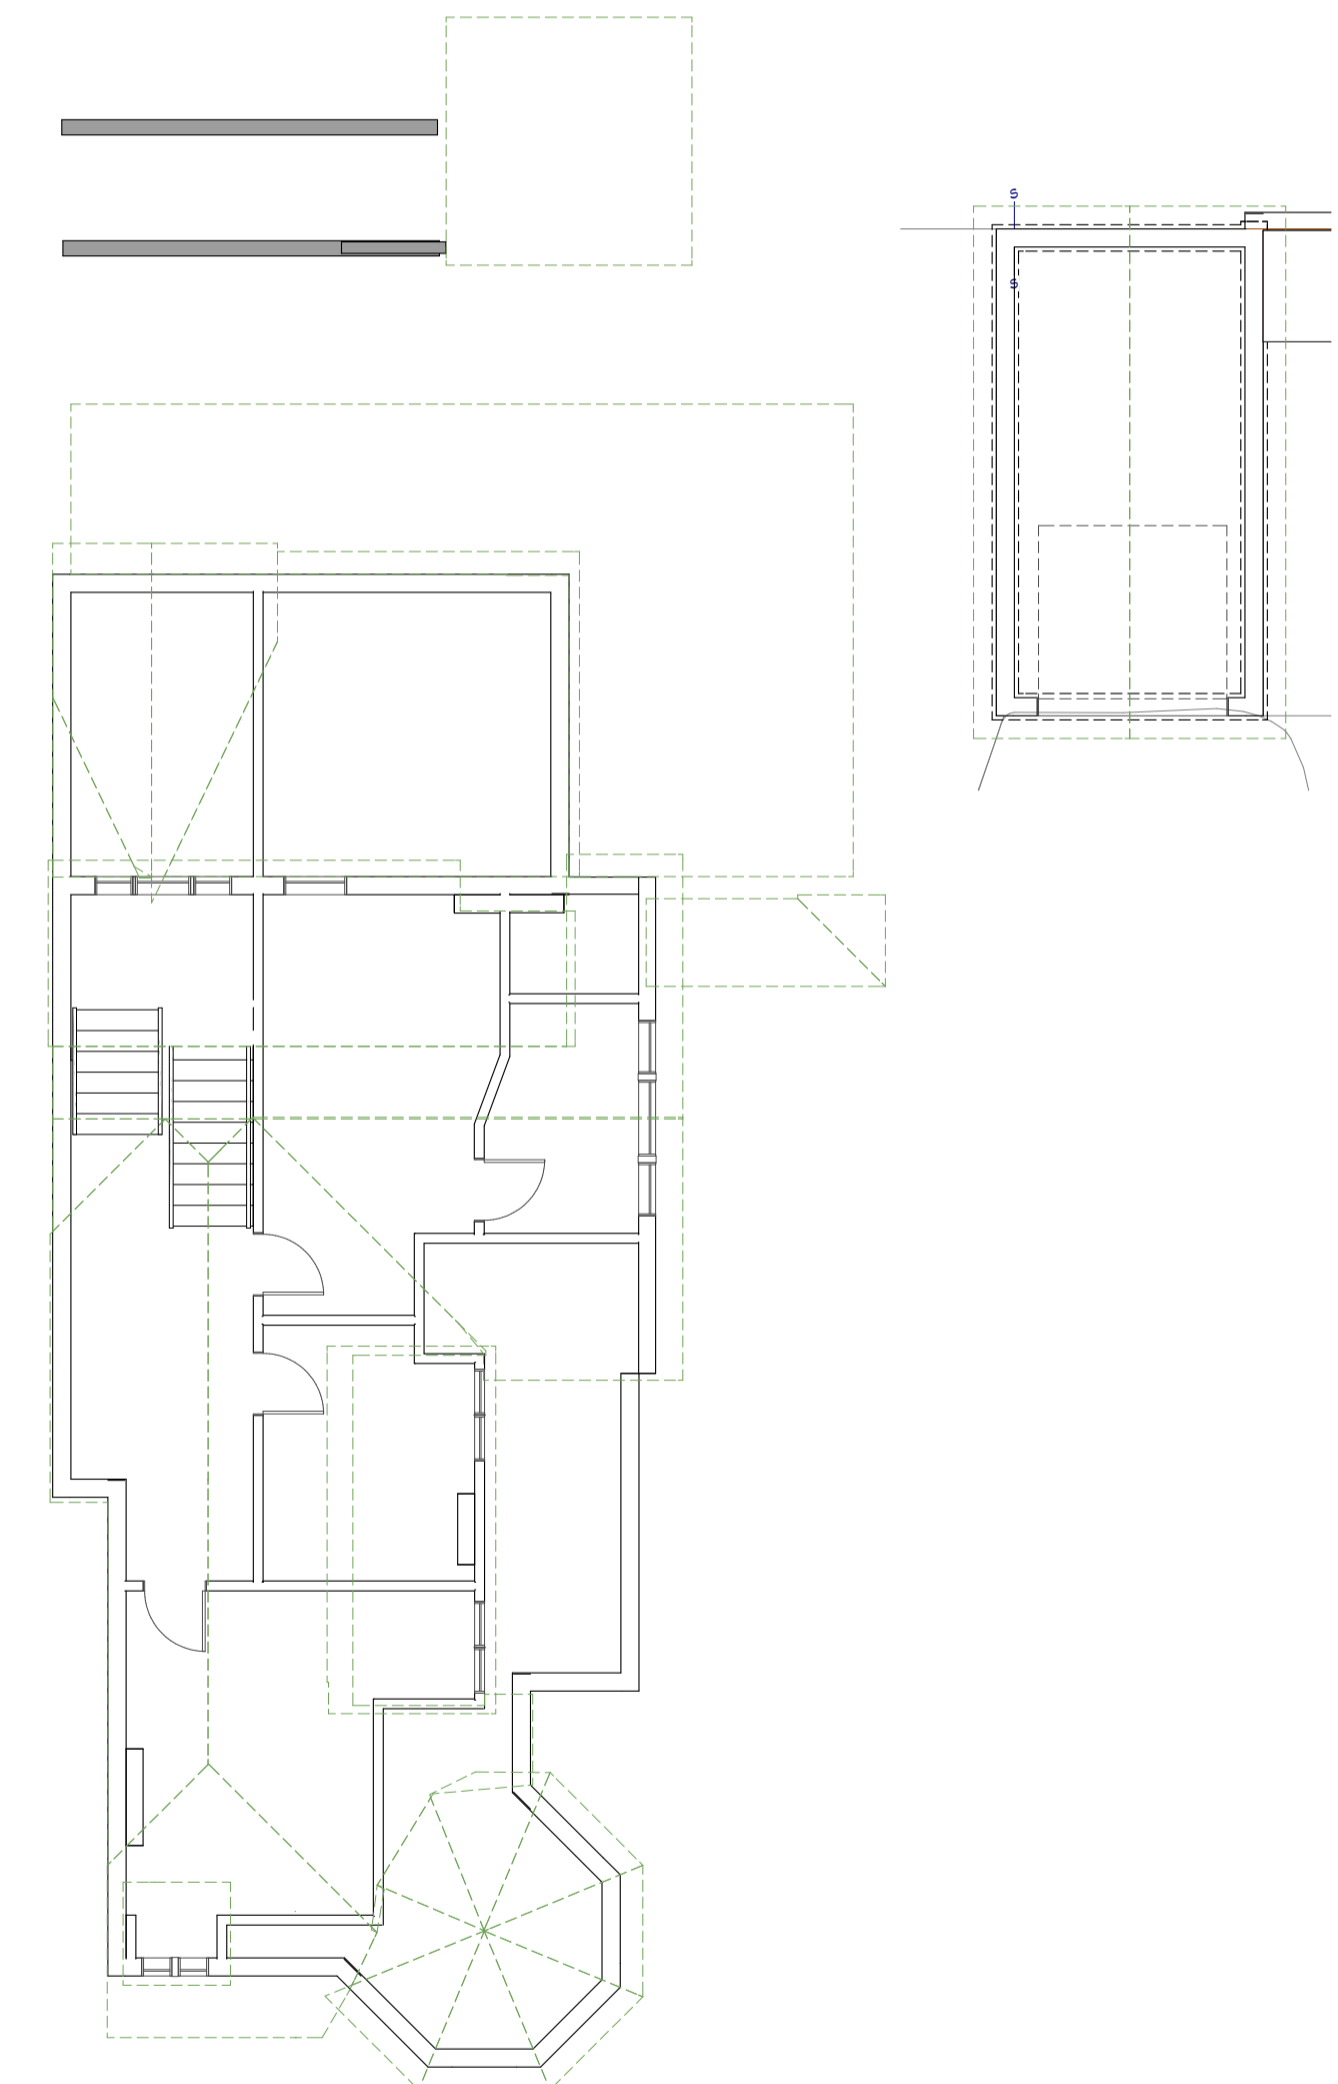

Roof Plan

Scale 1:100

PROPOSED PLANS



www.PlanningApplications.com
 Home Design
 Tel: 0208 660 5026
 support@planningapplications.com
 www.planningapplications.com
 Summer House | Upper Court Road
 Woldingham | Surrey | CR3 7BF

PROJECT DETAILS:
 Mr. Ross Comber
 East House, Wren's Hill
 Leatherhead Road
 OXSHOTT KT22 0HN

DRAWING TITLE:
 Proposed Plans

DATE:
 16/11/2022

SCALE:
 A1 1:50
 or as indicated



SHEET:
 PA-2021-43
6A

DRAWN BY:
 S Baker
 PlanningApplications.com
 Copyright 2021



Scale 1:1250


Site Location

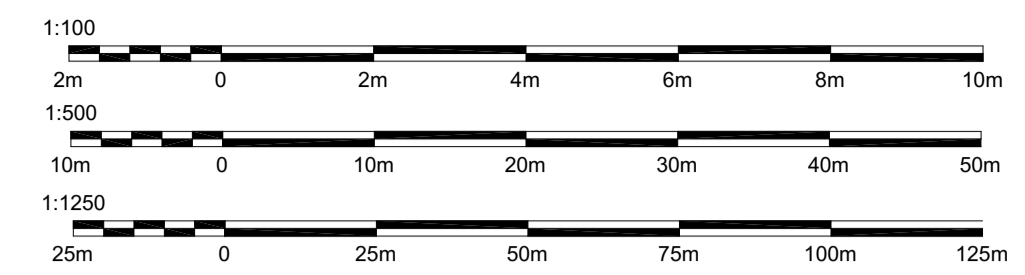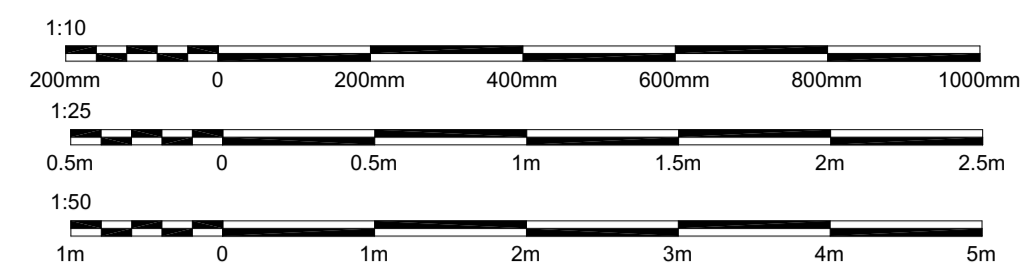


REVISION TABLE			
REV.	DATE	REVISED BY	DESCRIPTION
A	26/09/2022	SB	DIMMS ADDED
B	15/11/2022	SB	DISPLAYED ORANGERY STEELS




Cross Section

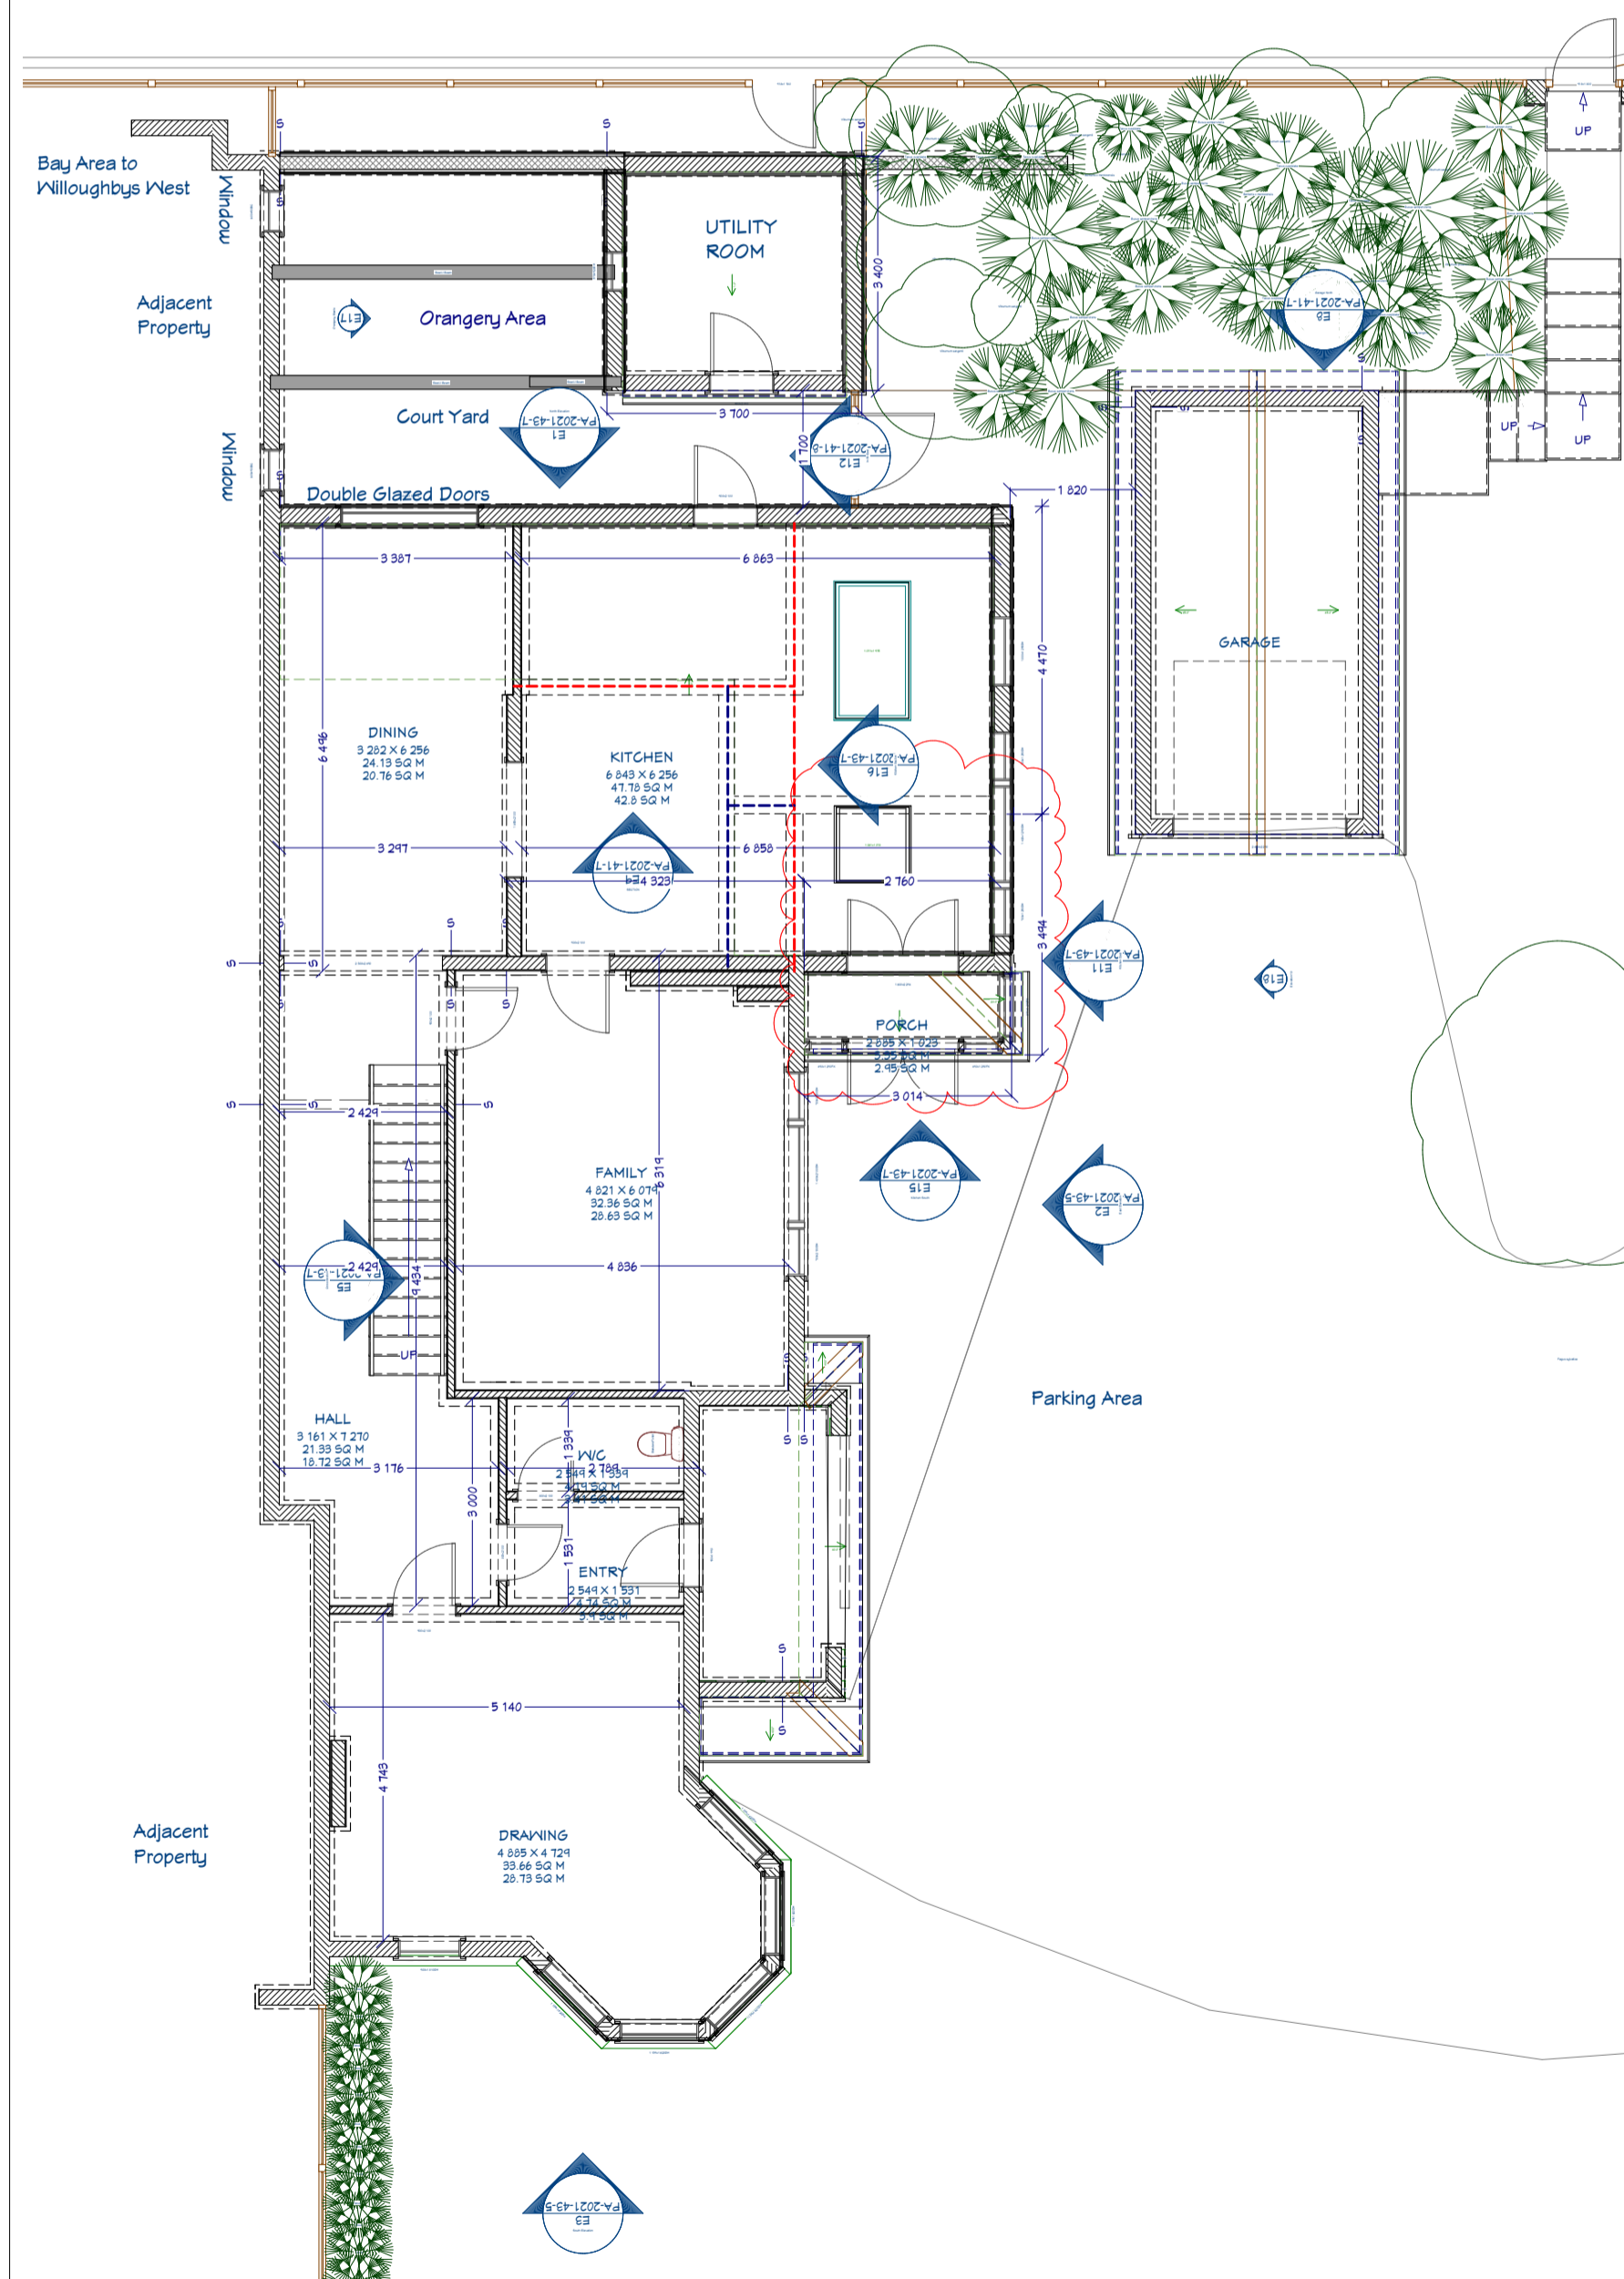

Ground Plan with view markers

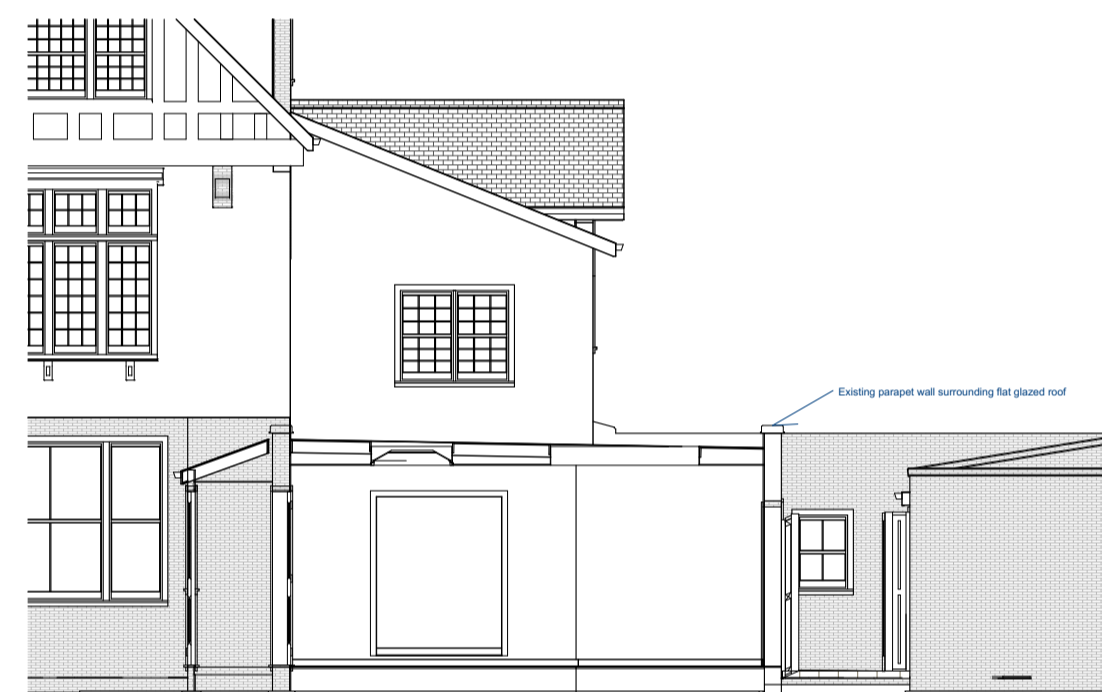

Kitchen Section

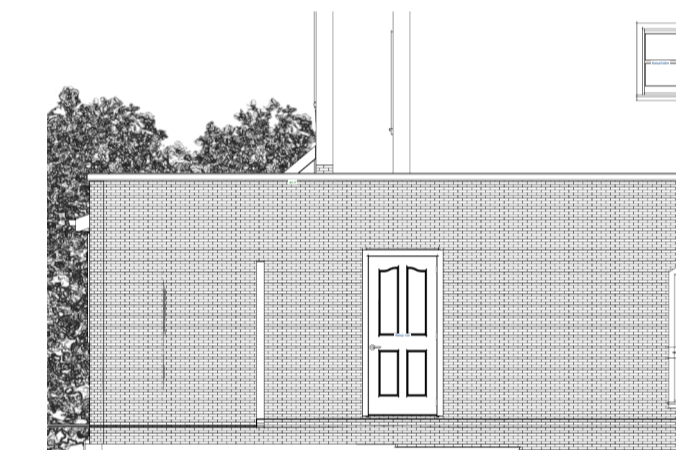

North Elevation



Kitchen East





Kitchen South

Scale 1:100


PROPOSED CROSS SECTIONS/KITCHEN



Scale 1:1250
Site Location

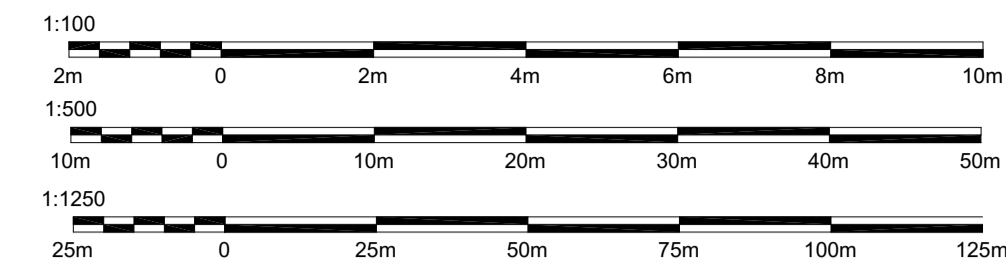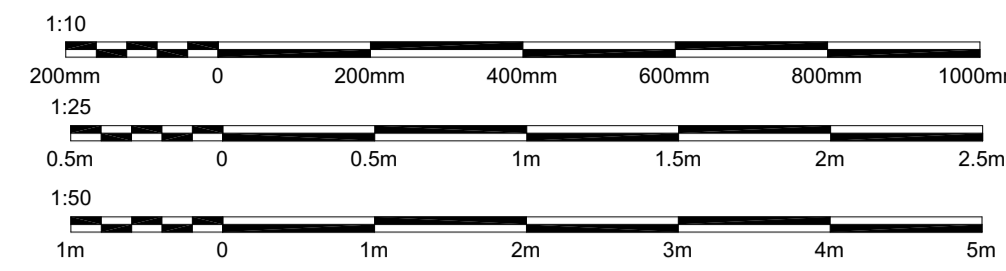

REVISION TABLE			
REV.	DATE	REVISED BY	DESCRIPTION
A	26/09/2022	SB	DIMMS ADDED
B	15/11/2022	SB	DISPLAYED ORANGERY STEELS
C	16/11/2022	SB	BLUE BUBBLE REMOVED

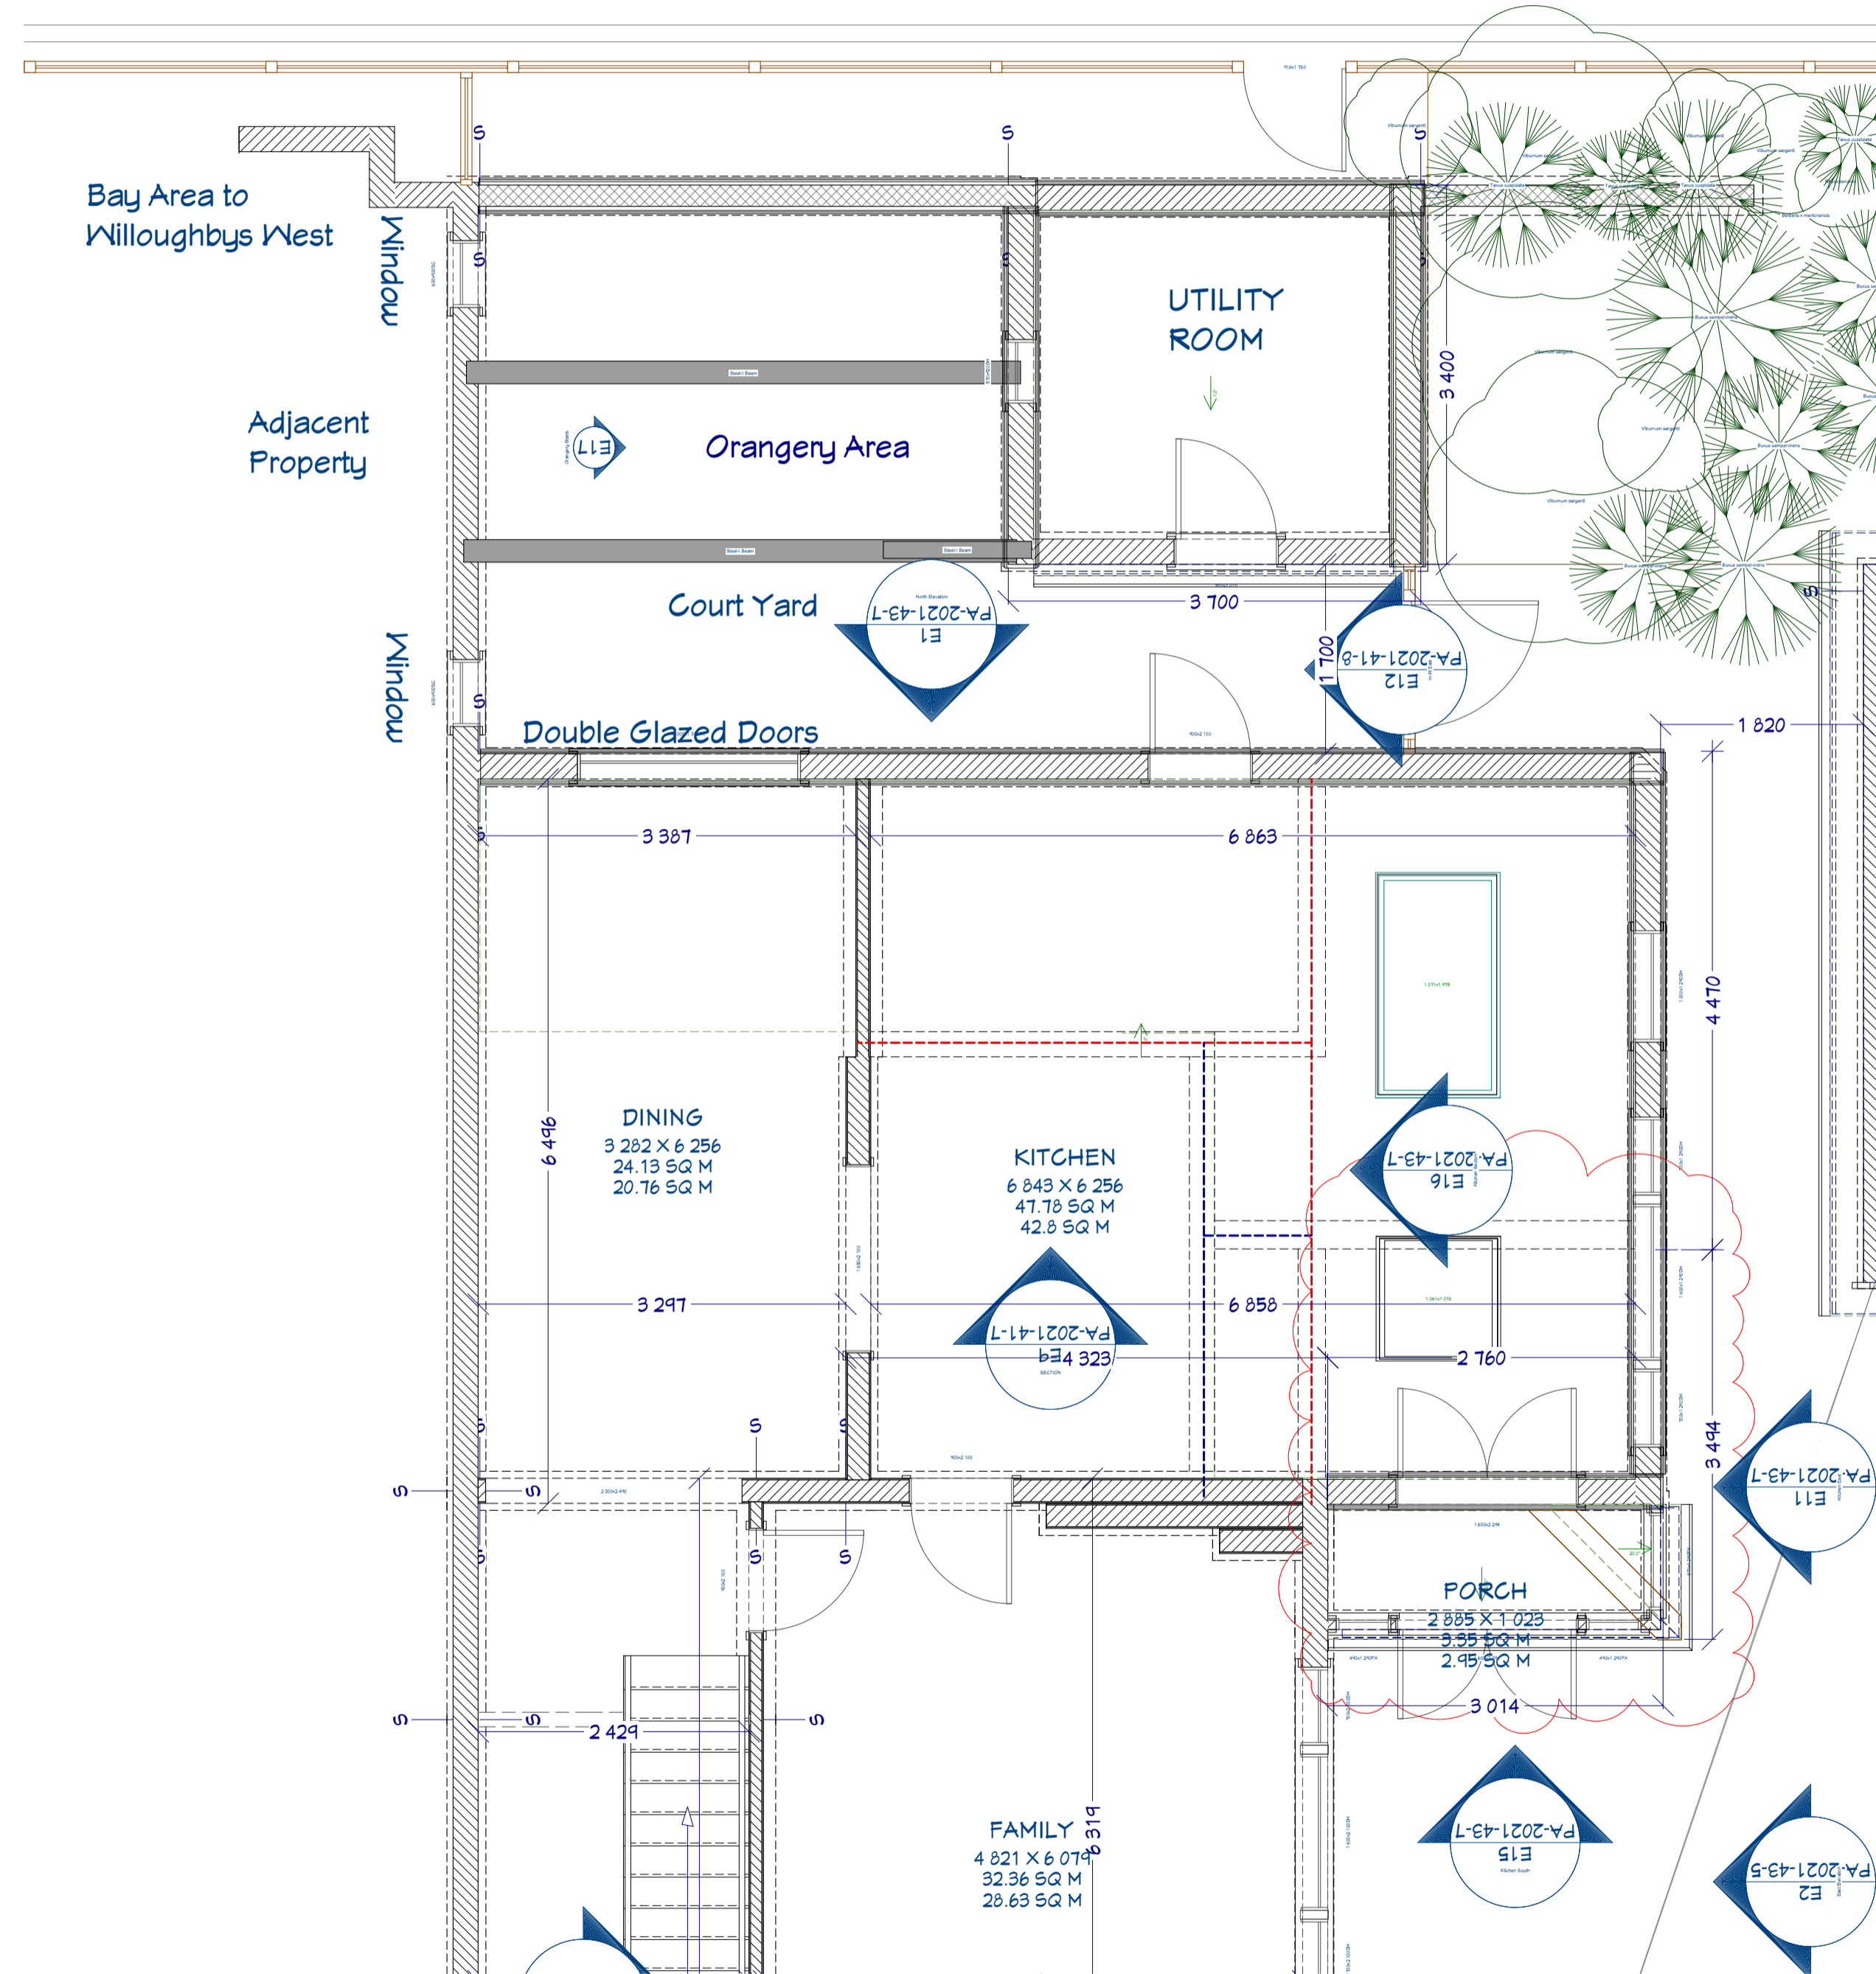

Scale 1:100

PROPOSED KITCHEN



PlanningApplications.com ©
 Home Design
 Mobile: 07922 148 701
 Summer House | Upper Court Road
 Woldingham | Surrey | CR3 7BF
 Tel: 0208 660 5026
 support@planningapplications.com
 www.planningapplications.com

PROJECT DETAILS:
 Mr. Ross Comber
 East House, Wren's Hill
 Leatherhead Road
 Oxshott KT22 0HN

DRAWN BY:
 S Baker
 PlanningApplications.com
 Copyright 2021

DRAWING TITLE:
 Proposed Kitchen



DATE:
 16/11/2022

SCALE:
 A1 1:50
 or as indicated

SHEET:
 PA-2021-43
 8C



Scale 1:1250
Site Location

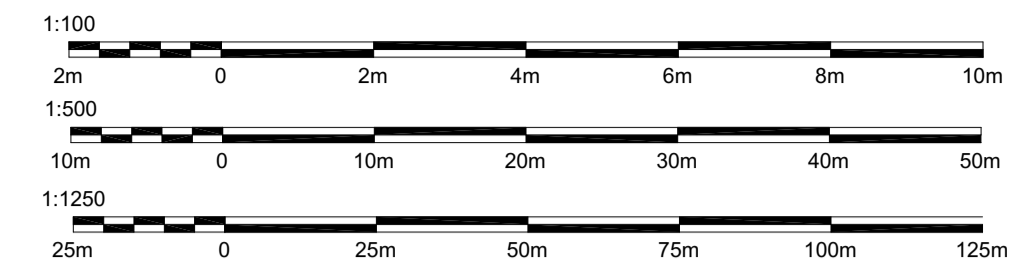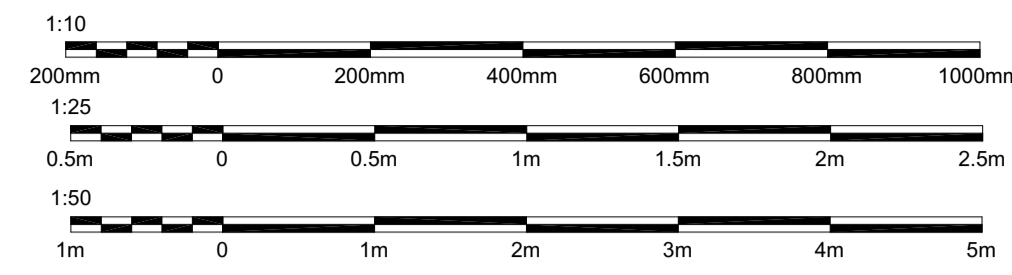

REVISION TABLE			
REV.	DATE	REVISED BY	DESCRIPTION



Scale 1:500
Block Plan

■ Extension to kitchen

BLOCK PLAN & PROPOSAL



PlanningApplications.com
 Home Design
 Mobile: 07922 148 701
 Summer House | Upper Court Road
 Woldingham | Surrey | CR3 7BF
 Tel: 0208 660 5026
 support@planningapplications.com
 www.planningapplications.com

PROJECT DETAILS:
 Mr. Ross Comber
 East House, Wren's Hill
 Leatherhead Road
 Oxshott KT22 0HN

DRAWN BY:
 S Baker
 PlanningApplications.com
 Copyright 2021

DRAWING TITLE:
 1:500 Proposed Block Plan

DATE:
 16/11/2022

SCALE:
 A1 1:50
 or as indicated

SHEET:
 PA-2021-43
 9