

REVISION TABLE			
NUMBER	DATE	REVISED BY	DESCRIPTION




PlanningApplications.com
 Tel: 020 8660 5026
 support@planningapplications.com
 www.planningapplications.com

Mobile: 07922 148 701
 Summer House | Upper Court Road
 Wokingham | Surrey | CR3 7BF



Flat 6, 1, Hyde Park Square, London, City Of Westminster, W2 2JZ

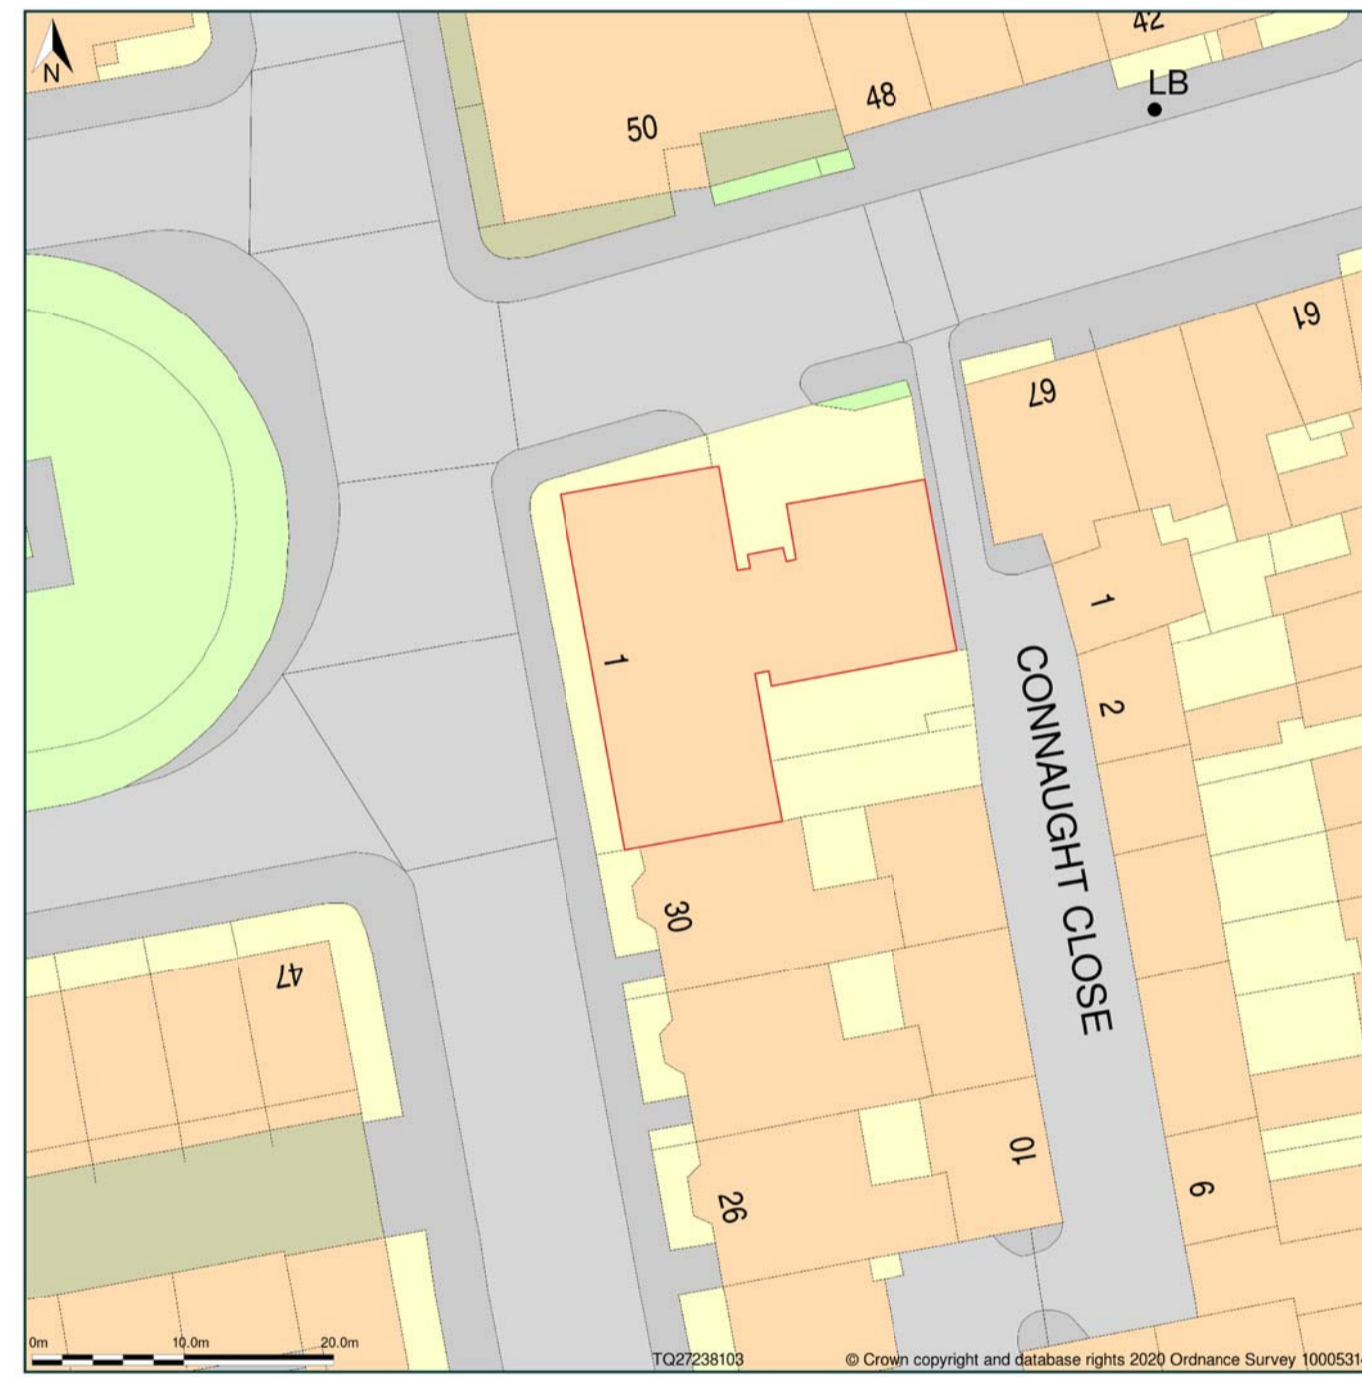

Block Plan shows area bounded by: 527187.81, 180994.84 527277.81, 181084.84 (at a scale of 1:500). OSGridRef: TQ22728103. The representation of a road, track or path is no evidence of a right of way. The representation of features as lines is no evidence of a property boundary.
 Produced on 27th Aug 2020 from the Ordnance Survey National Geographic Database and incorporating surveyed revision available at this date. Reproduction in whole or part is prohibited without the prior permission of Ordnance Survey. © Crown copyright 2020. Supplied by www.buyaplan.co.uk a licensed Ordnance Survey partner (100053143). Unique plan reference: #0055937-1002FB
 Ordnance Survey and the OS Symbol are registered trademarks of Ordnance Survey, the national mapping agency of Great Britain. Buy A Plan logo, pdf design and the www.buyaplan.co.uk website are Copyright © Pass Inc Ltd 2020

Scale 1:500

Proposed site/location
 impacting adjacent properties

SITE LOCATION

DRAWING TITLE:
Site Location

DATE:
28/09/2020

SCALE:
A1 1:50
or as indicated

SHEET:
PA-2020-33
1

DRAWING TITLE:
Site Location

DATE:

28/09/2020



SCALE:

A1 1:50
or as indicated

SHEET:

PA-2020-33

1

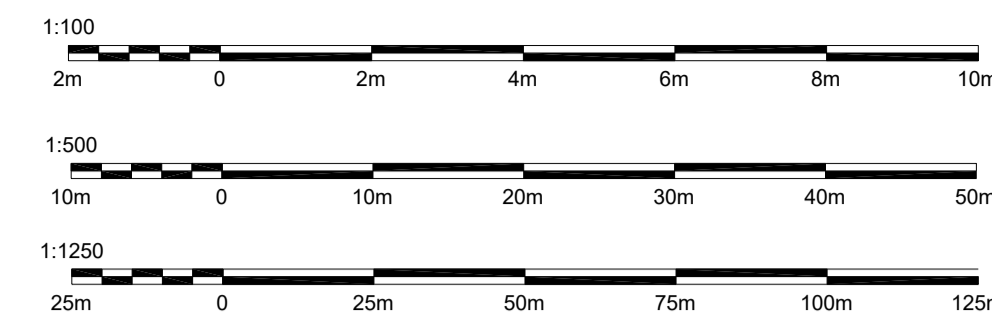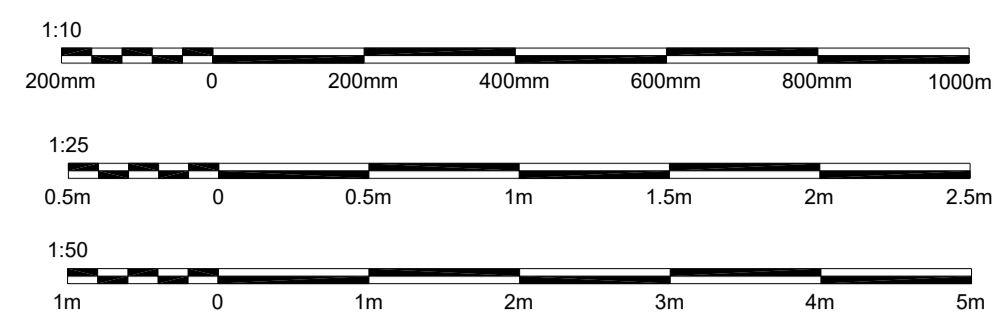


REVISION TABLE		
NUMBER	DATE	REVISION BY / DESCRIPTION



VIEW 3 - Connaught Close - East Elevation

Window 5 - Opaque Glass

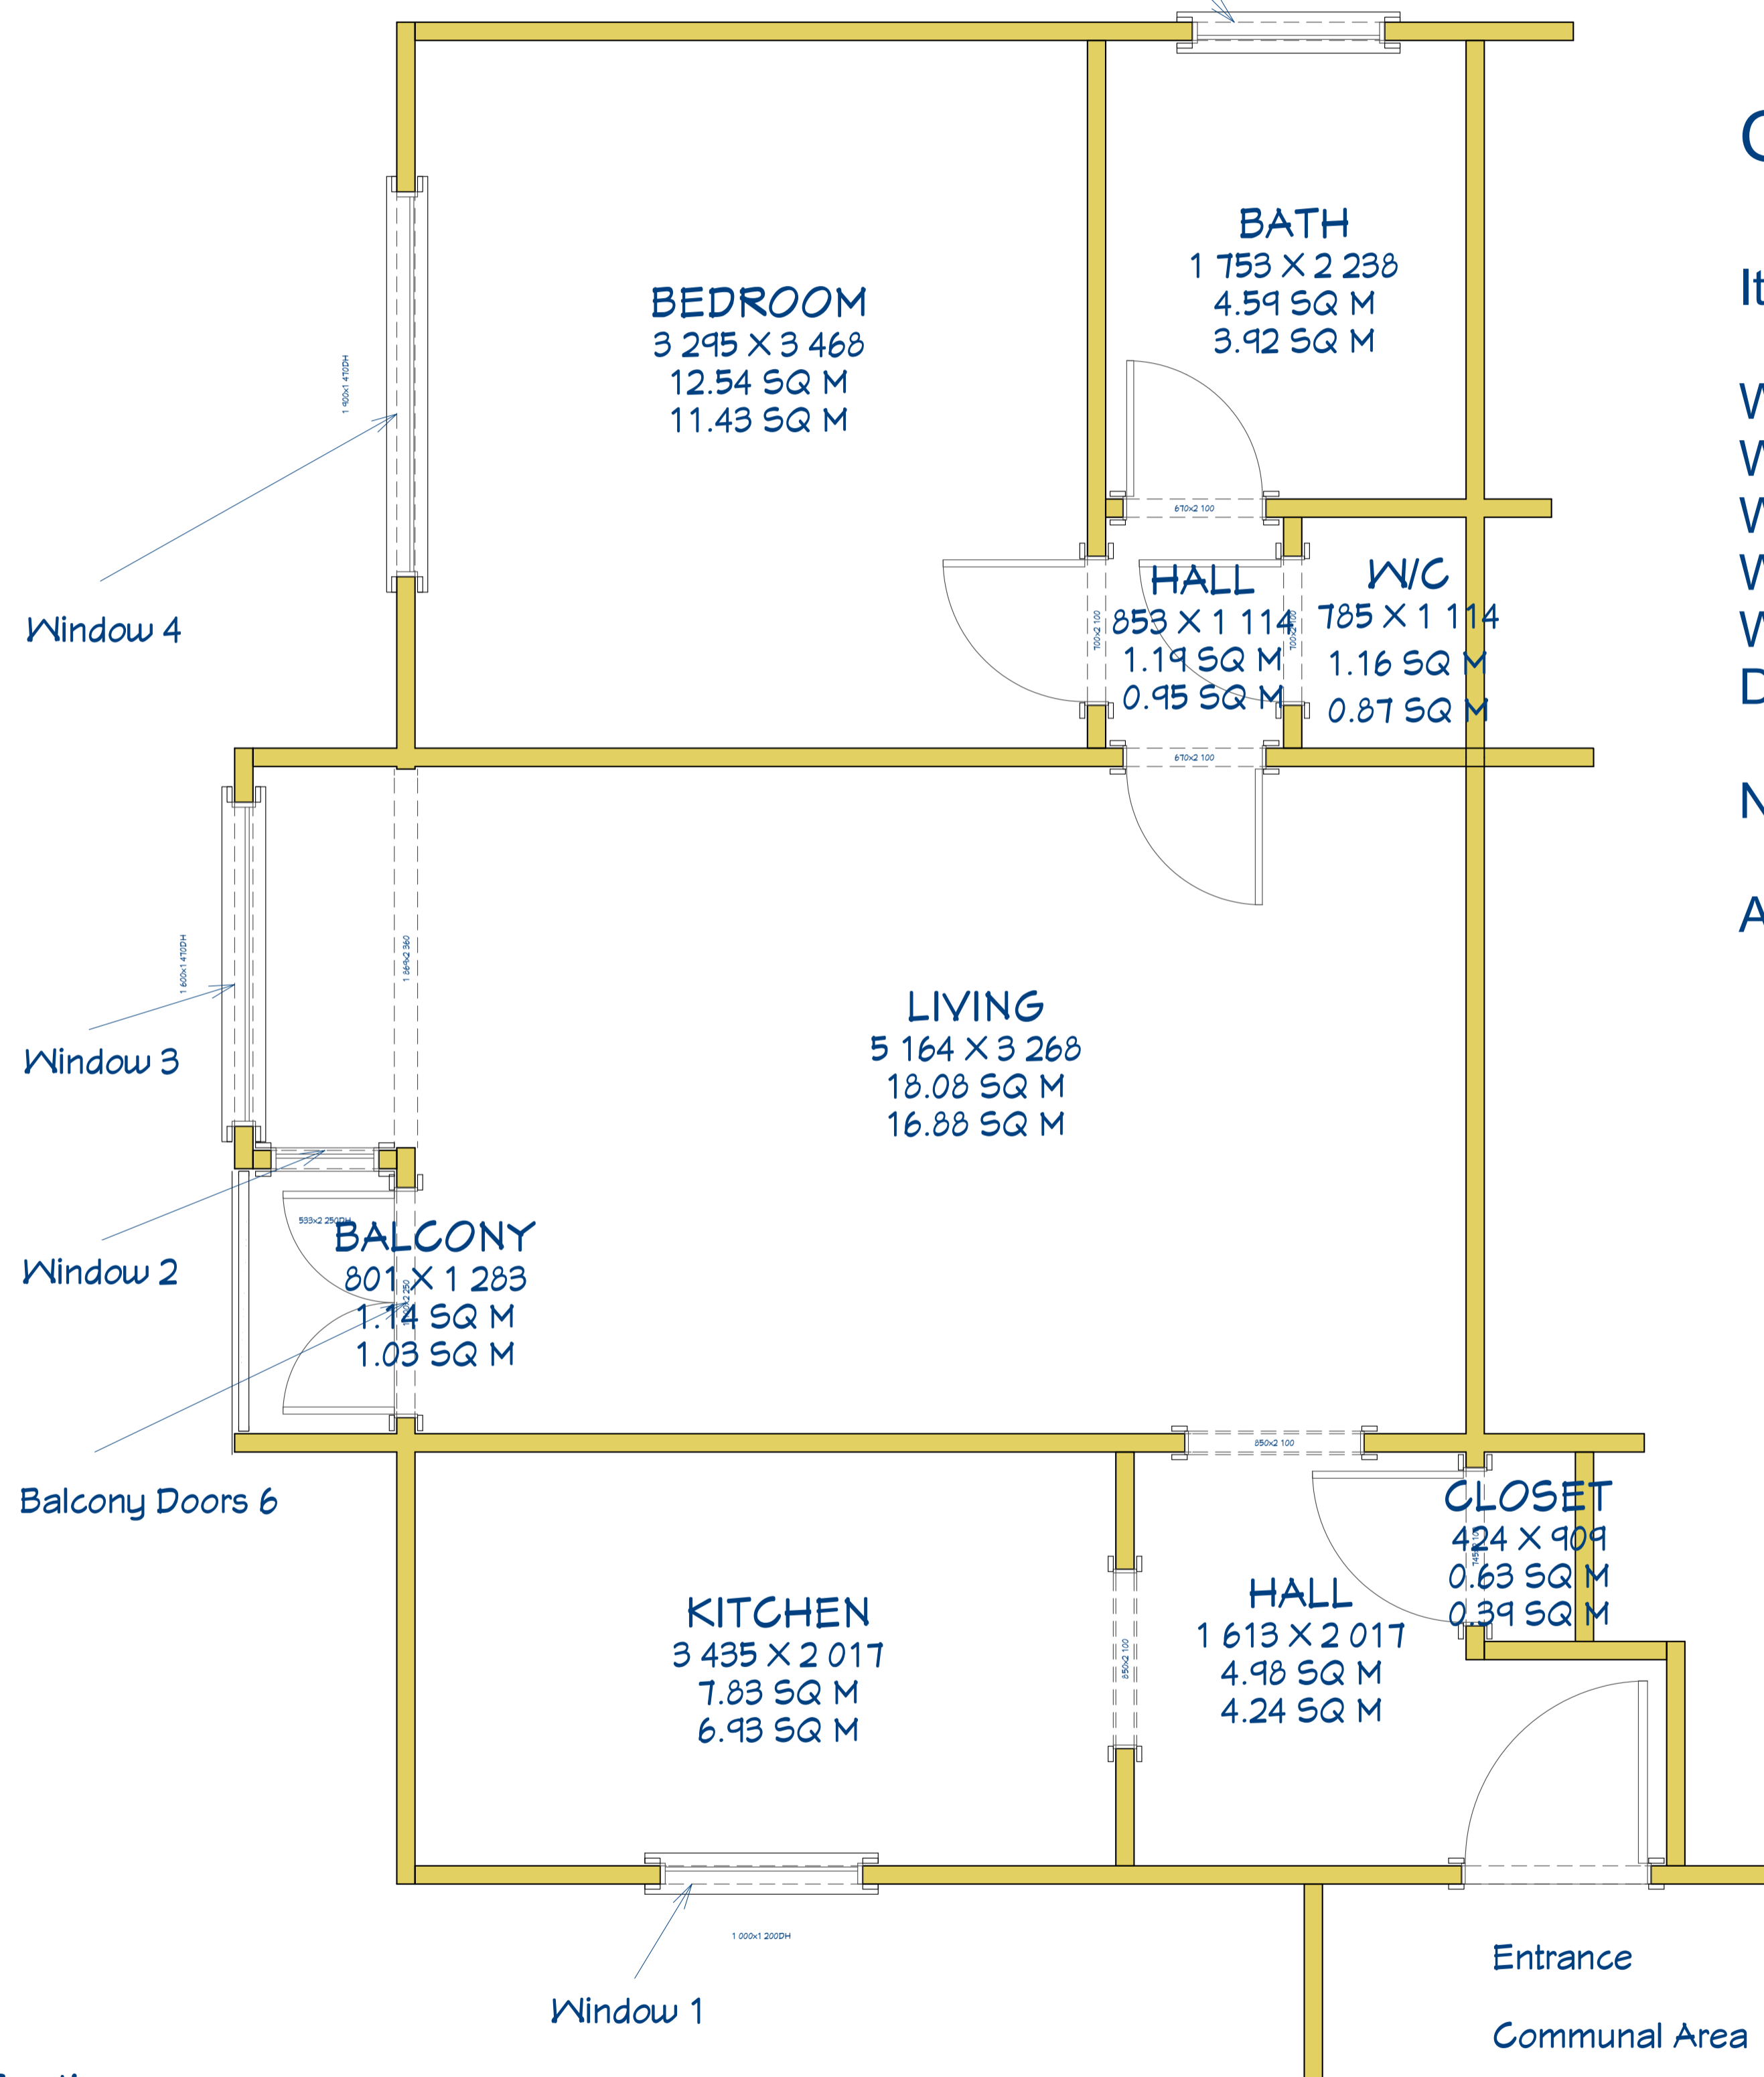

GLAZING DIMENSIONS

It is proposed the following glazing units are replaced.

- Window 1 - 1200mm H x 1000mm W - Clear
- Window 2 - 2250mm H x 650mm W - Clear
- Window 3 - 1470mm H x 1600mm W - Clear
- Window 4 - 1470mm H x 1900mm W - Clear
- Window 5 - 1140mm H x 950mm W - Opaque
- Door 6 - 2250mm H x 1100mm W - Clear

Note: Door 6 - are equal Double balcony doors

ALL DIMENSIONS ARE TO BE CHECKED ON SITE

Scale - 1:25

Section

VIEW 1 - Hyde Park Street (Cross Section) - West Elevation

Flat 6 - LAYOUT + WINDOWS 1 to 5 & BALCONY DOORS 6 Replacement

DRAWN BY:
 Steffan Baker
 PlanningApplications.com
 Copyright 2019

PROJECT DETAILS:
 Noor Allamdi
 Flat 6
 1 Hyde Park Square
 W2 2JZ

DRAWING TITLE:
 Layout & Proposed Glazing Replacements

DATE:



28/09/2020

SCALE:



A1 1:50
or as indicated

SHEET:

PA-2020-33

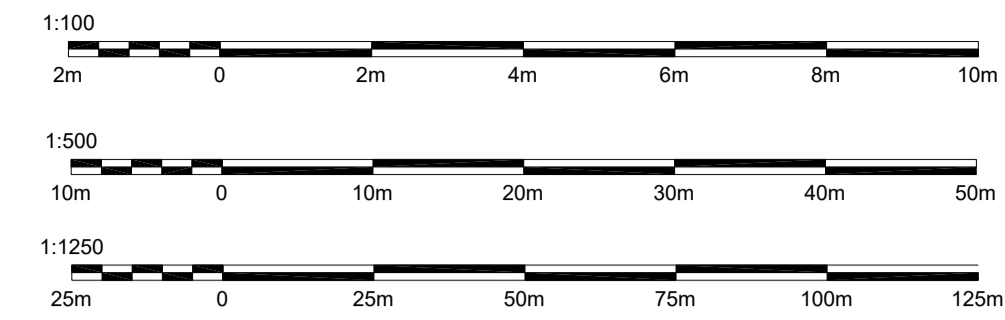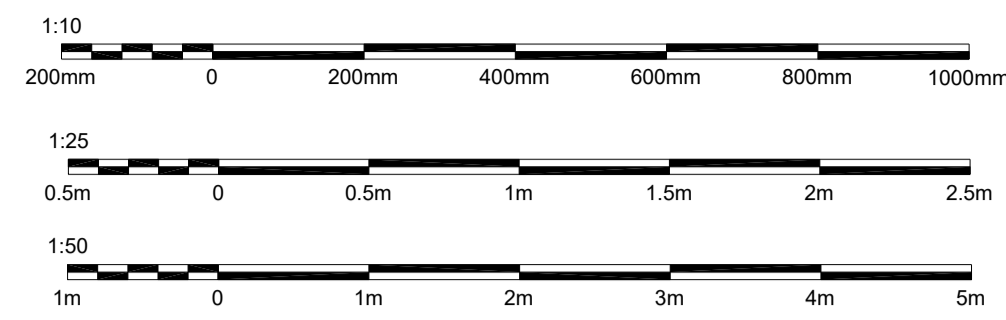

REVISION TABLE			
NUMBER	DATE	REVISED BY	DESCRIPTION

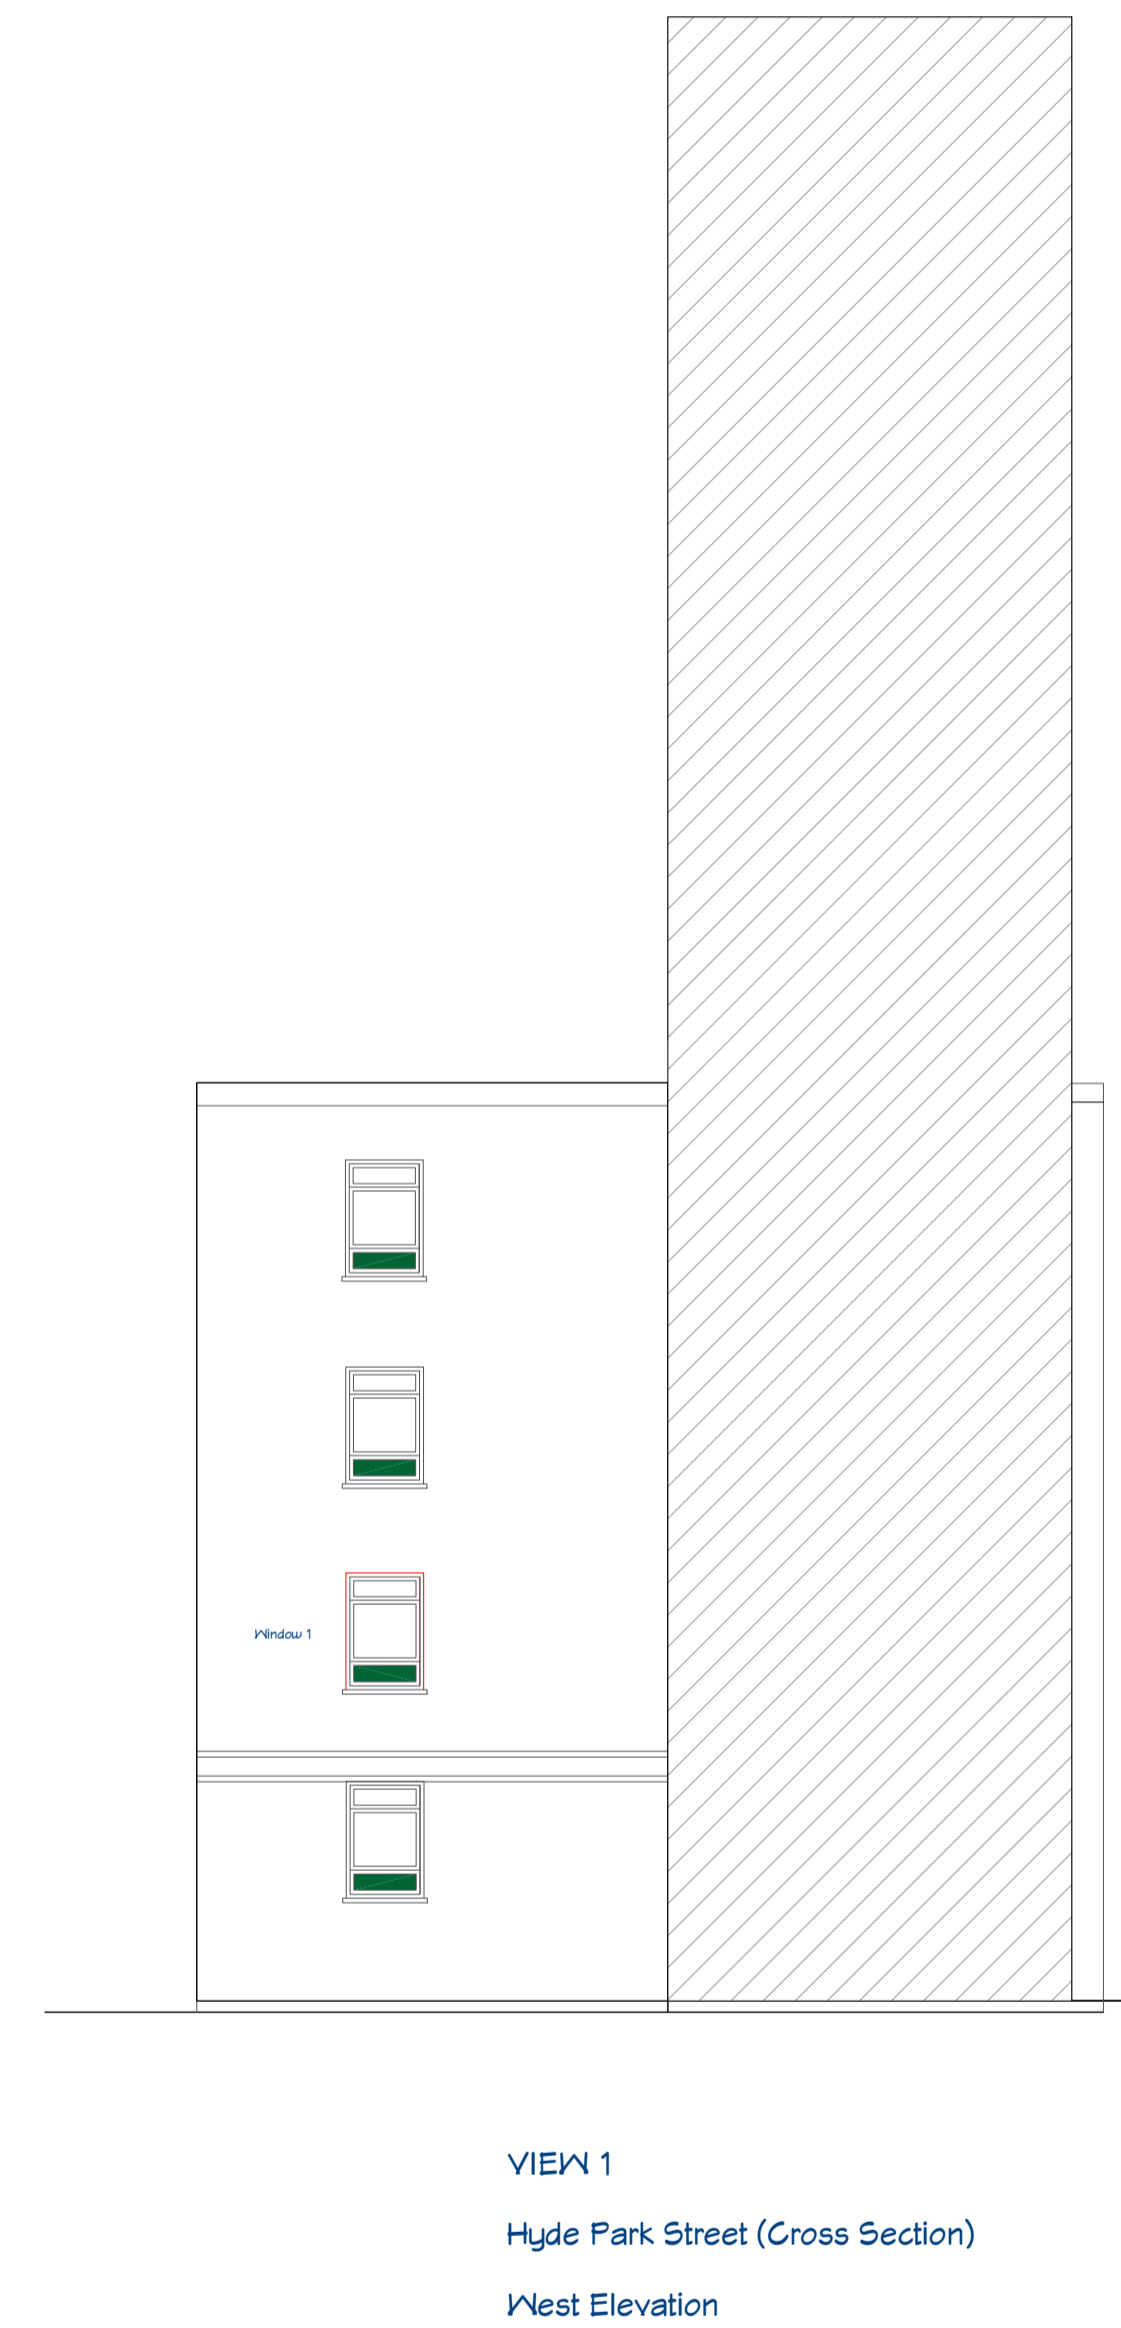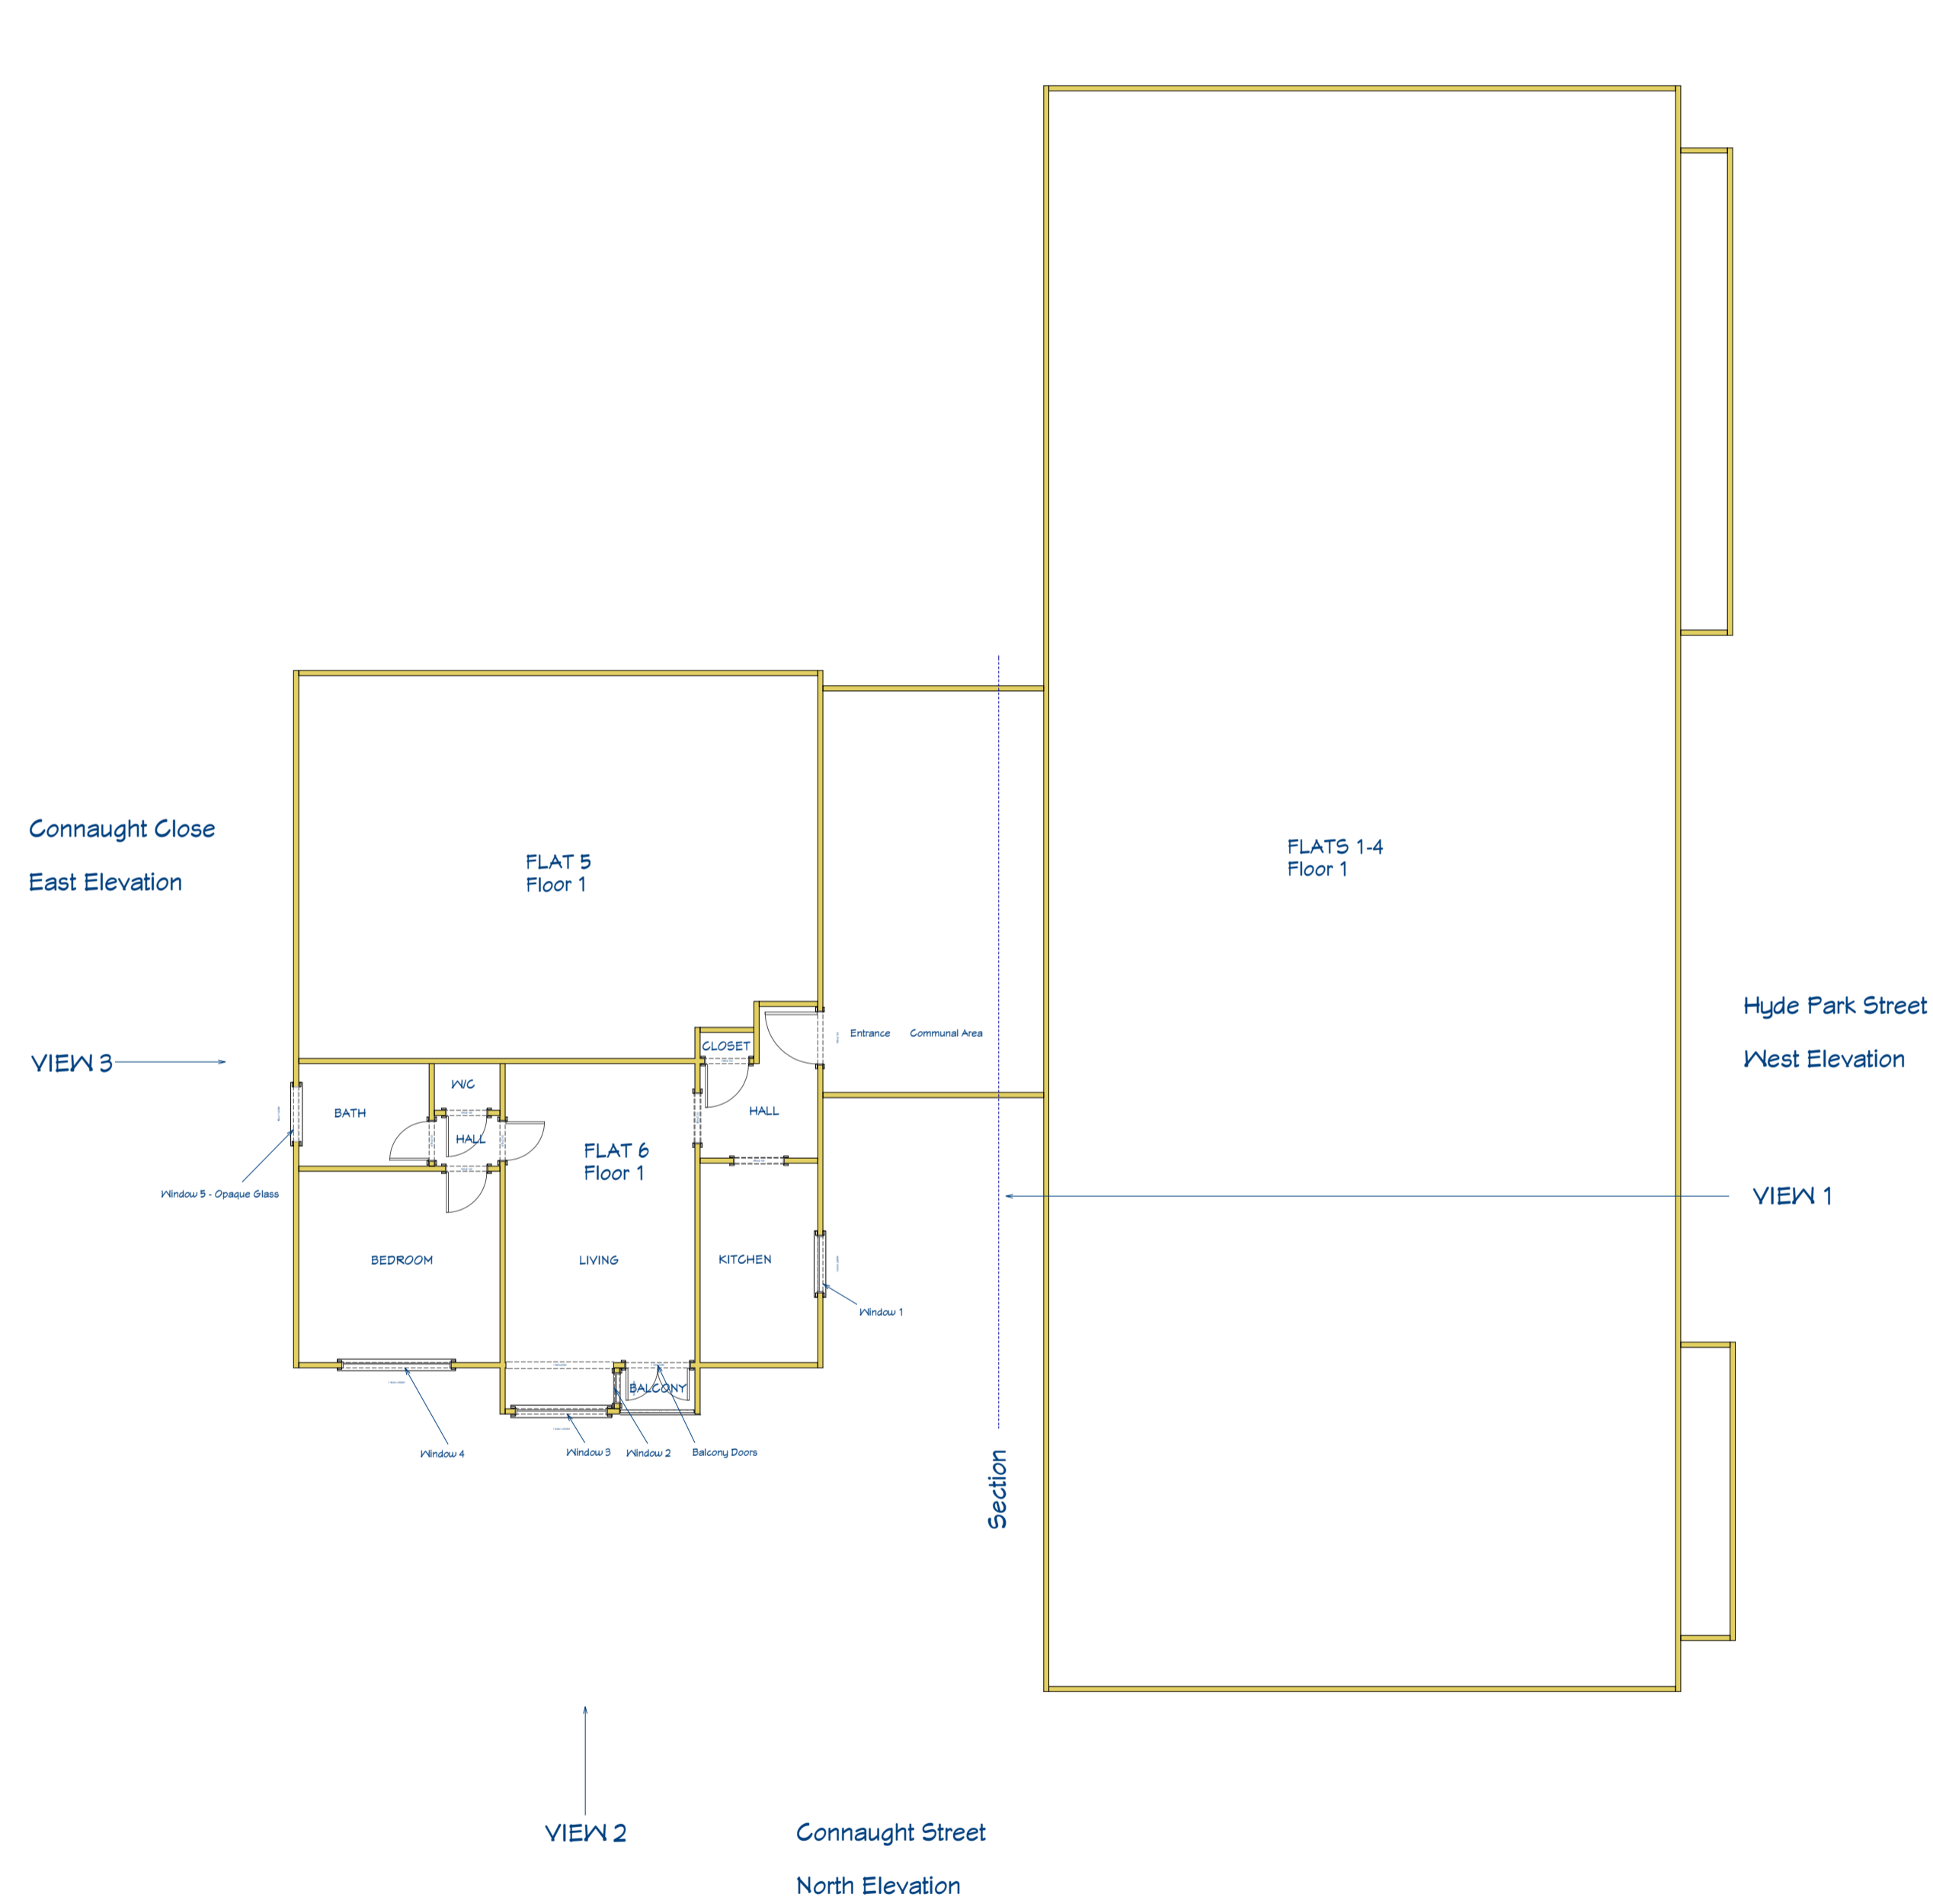

Scale - 1:100

PLAN OF 1ST FLOOR & WEST ELEVATION



PlanningApplications.com[©]
 Tel: 020 8660 5026
 support@planningapplications.com
 www.planningapplications.com
 Mobile: 07922 148 701
 Summer House | Upper Court Road
 Woldingham | Surrey | CR3 7BF

DRAWN BY:
Steffan Baker
PlanningApplications.com
Copyright 2019



PROJECT DETAILS:
Noor Allandil
Flat 6
1 Hyde Park Square
W2 2JZ

DRAWING TITLE:
1 Hyde Park Square LAYOUT

DATE:
28/09/2020

SCALE:
A1 1:50
or as indicated

SHEET:
PA-2020-33
3

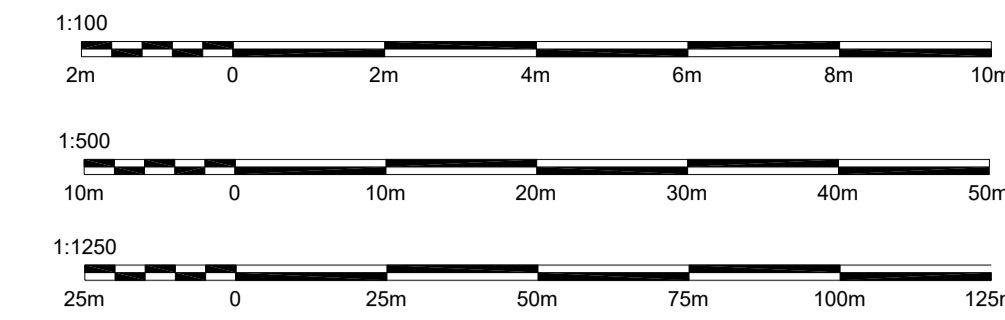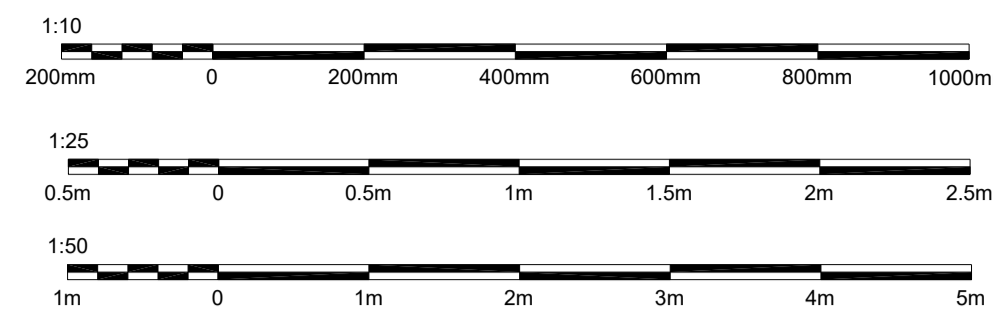

REVISION TABLE			
NUMBER	DATE	REVISED BY	DESCRIPTION



PlanningApplications.com[©]
 Tel: 020 8660 5026
 support@planningapplications.com
 www.planningapplications.com
 Mobile: 07922 148 701
 Summer House | Upper Court Road
 Wokingham | Surrey | CR3 7BF

PROJECT DETAILS:
 Noor Aljandil
 Flat 6
 1 Hyde Park Square
 W2 2JZ

DRAWN BY:
 Steffan Baker
 PlanningApplications.com
 Copyright 2019

DRAWING TITLE:
 North & East Elevations

DATE:

28/09/2020

SCALE:

A1 1:50
or as indicated

SHEET:

PA-2020-33

4





VIEW 2
 Connaught Street
 North Elevation



VIEW 3
 Connaught Close
 East Elevation


Scale - 1:100

NORTH ELEVATION & EAST ELEVATION

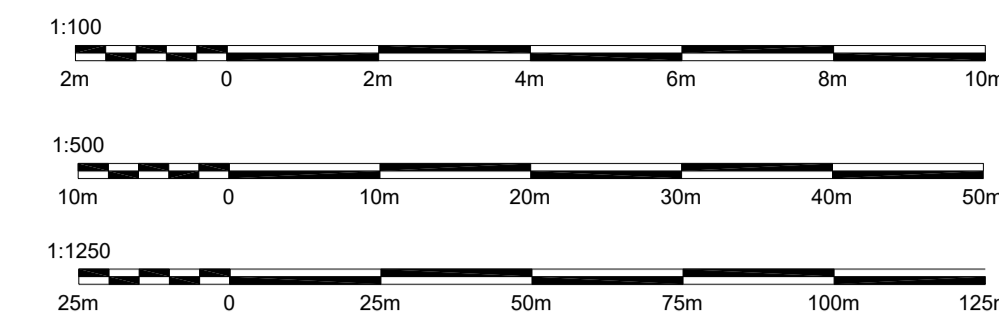
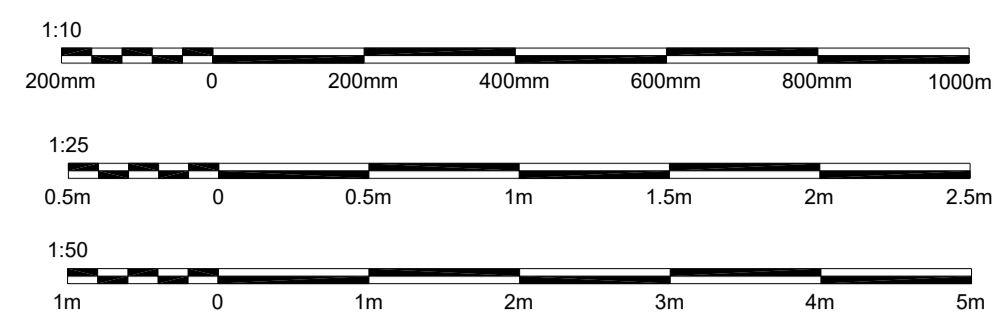


REVISION TABLE			
NUMBER	DATE	REVISED BY	DESCRIPTION


Window 1

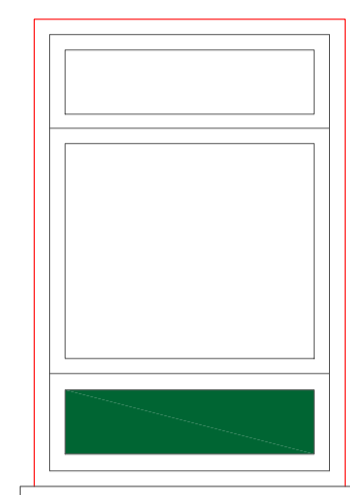


Window 2

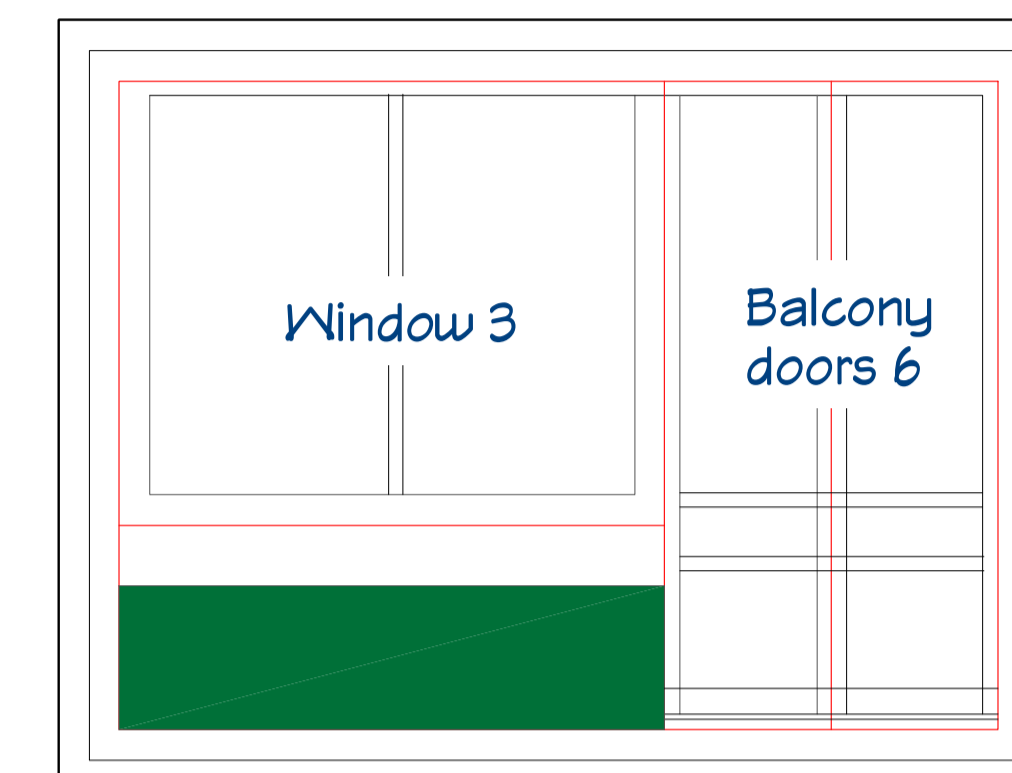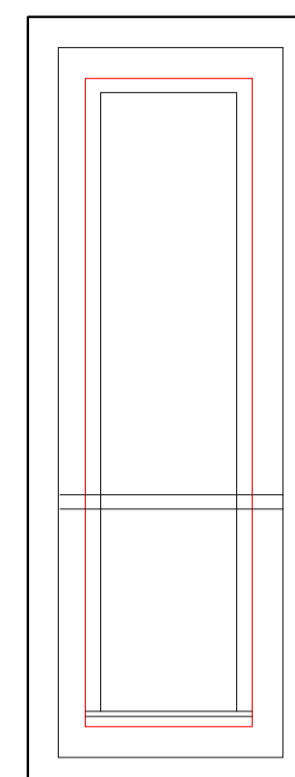

Window 4

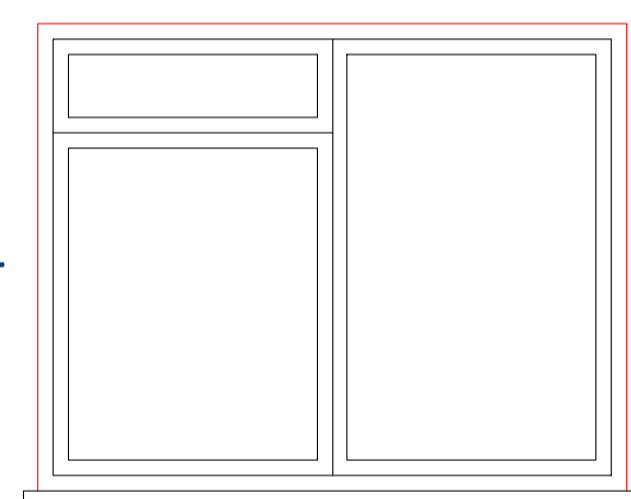

Window 5

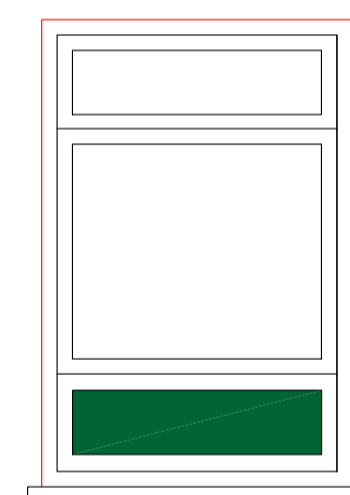

GLAZING DIMENSIONS

It is proposed the following glazing units are replaced.

- Window 1 - 1200mm H x 1000mm W - Clear
- Window 2 - 2250mm H x 650mm W - Clear
- Window 3 - 1470mm H x 1600mm W - Clear
- Window 4 - 1470mm H x 1900mm W - Clear
- Window 5 - 1140mm H x 950mm W - Opaque
- Door 6 - 2250mm H x 1100mm W - Clear

Note: Door 6 - are equal Double balcony doors

ALL DIMENSIONS ARE TO BE CHECKED ON SITE

Scale - 1:25

WINDOWS & BALCONY DOORS DESIGN

