

Detail

General Notes

- 1. This drawing must not be scaled.

Index	Date	Description
REVISIONS		

**Autodesk®**

CLIENT  
Mr Adam Payne


PROJECT  
29 Great Preston Road

DRAWING TITLE

DRAWN BY	CHECKED BY	DATE	SCALE
SB	SB	13/07/2023	As Noted

PROJECT No.	DRAWING No.	REV
45-685	[G] - 108	Rev0

LOT	QTY
	1

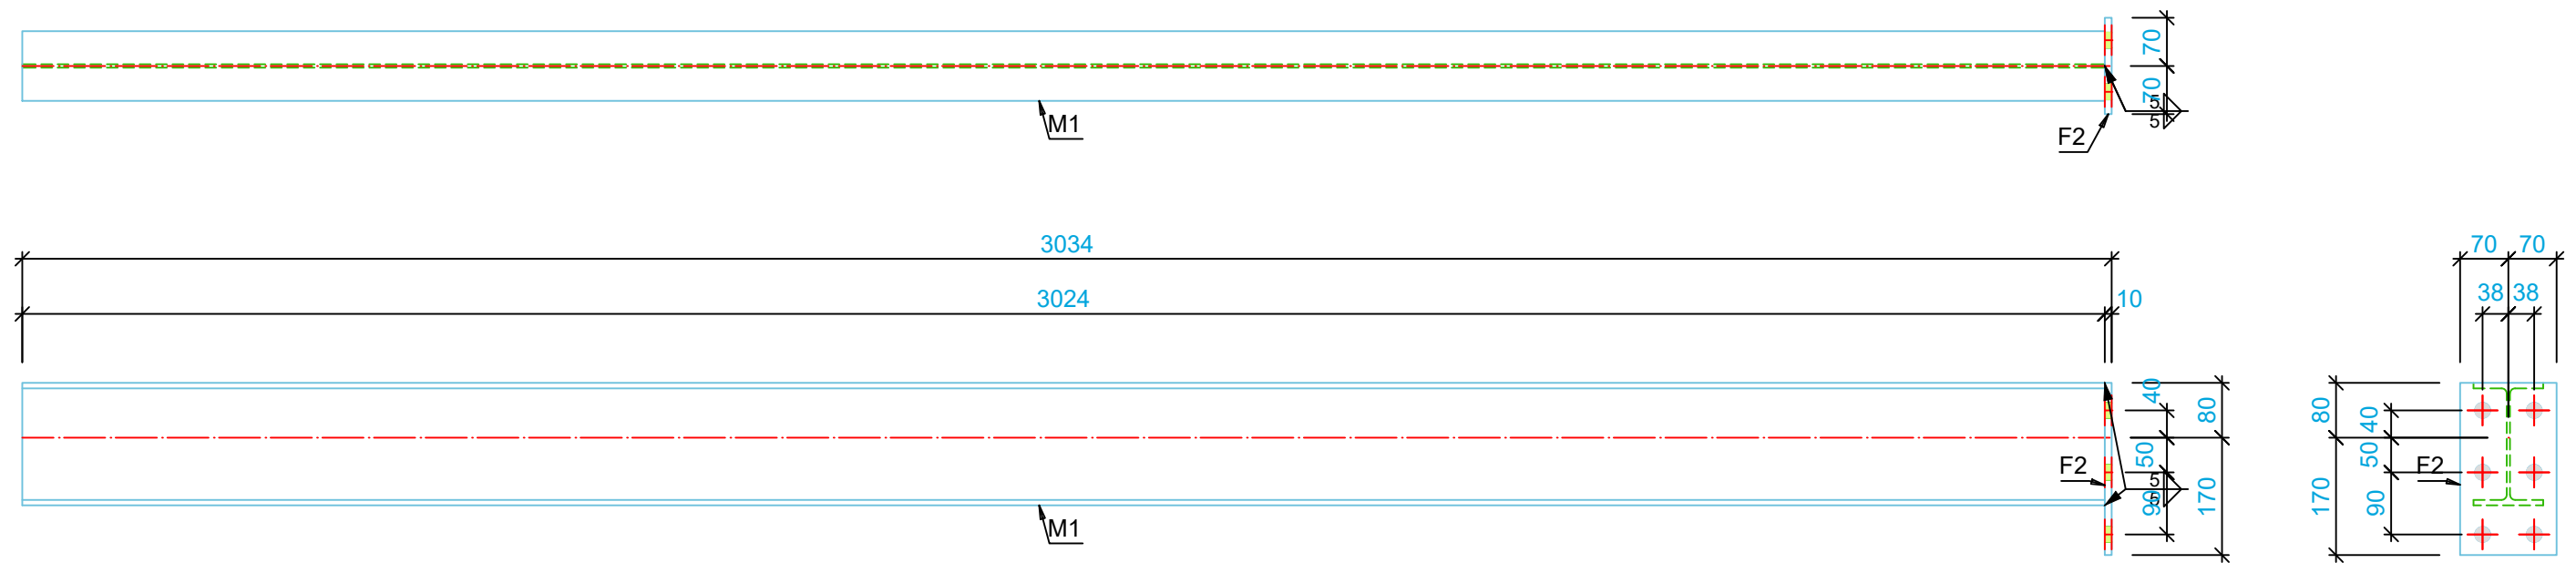

1 No. Mkd B1 (Coating as specified)


Mark	Quantity	Profile	Length	Material	Area (m <sup>2</sup> )	Weight (kg)
B1	1	Values for ONE assembly				
M1	1	UB178x102x19	3023.6	S275	2.27	57.68
F2	1	FL140X10	250.0	S275	0.08	2.75
Totals for ONE assembly					2.35	60.42

**General Notes**

- All holes 22Ø U.N.O.
- All welds continuous 6mm fillet U.N.O.
- This drawing must not be scaled.

Index	Date	Description	Author
		PlanningApplications.com Summer House, Upper Court Road Woldingham, Surrey CR3 7BF support@planningapplications.com Mob: 07922 148 701 Tel: 0203 294 9477	
		CONTRACT <b>29 Great Preston Road</b>	
		DESCRIPTION <b>Beam</b>	
DRAWN BY SB	DATE 12/07/2023	SCALE 1:10	JOB No. 45-685
		DRG No. [A] - B1	Rev. Rev0

LOT	QTY
	1

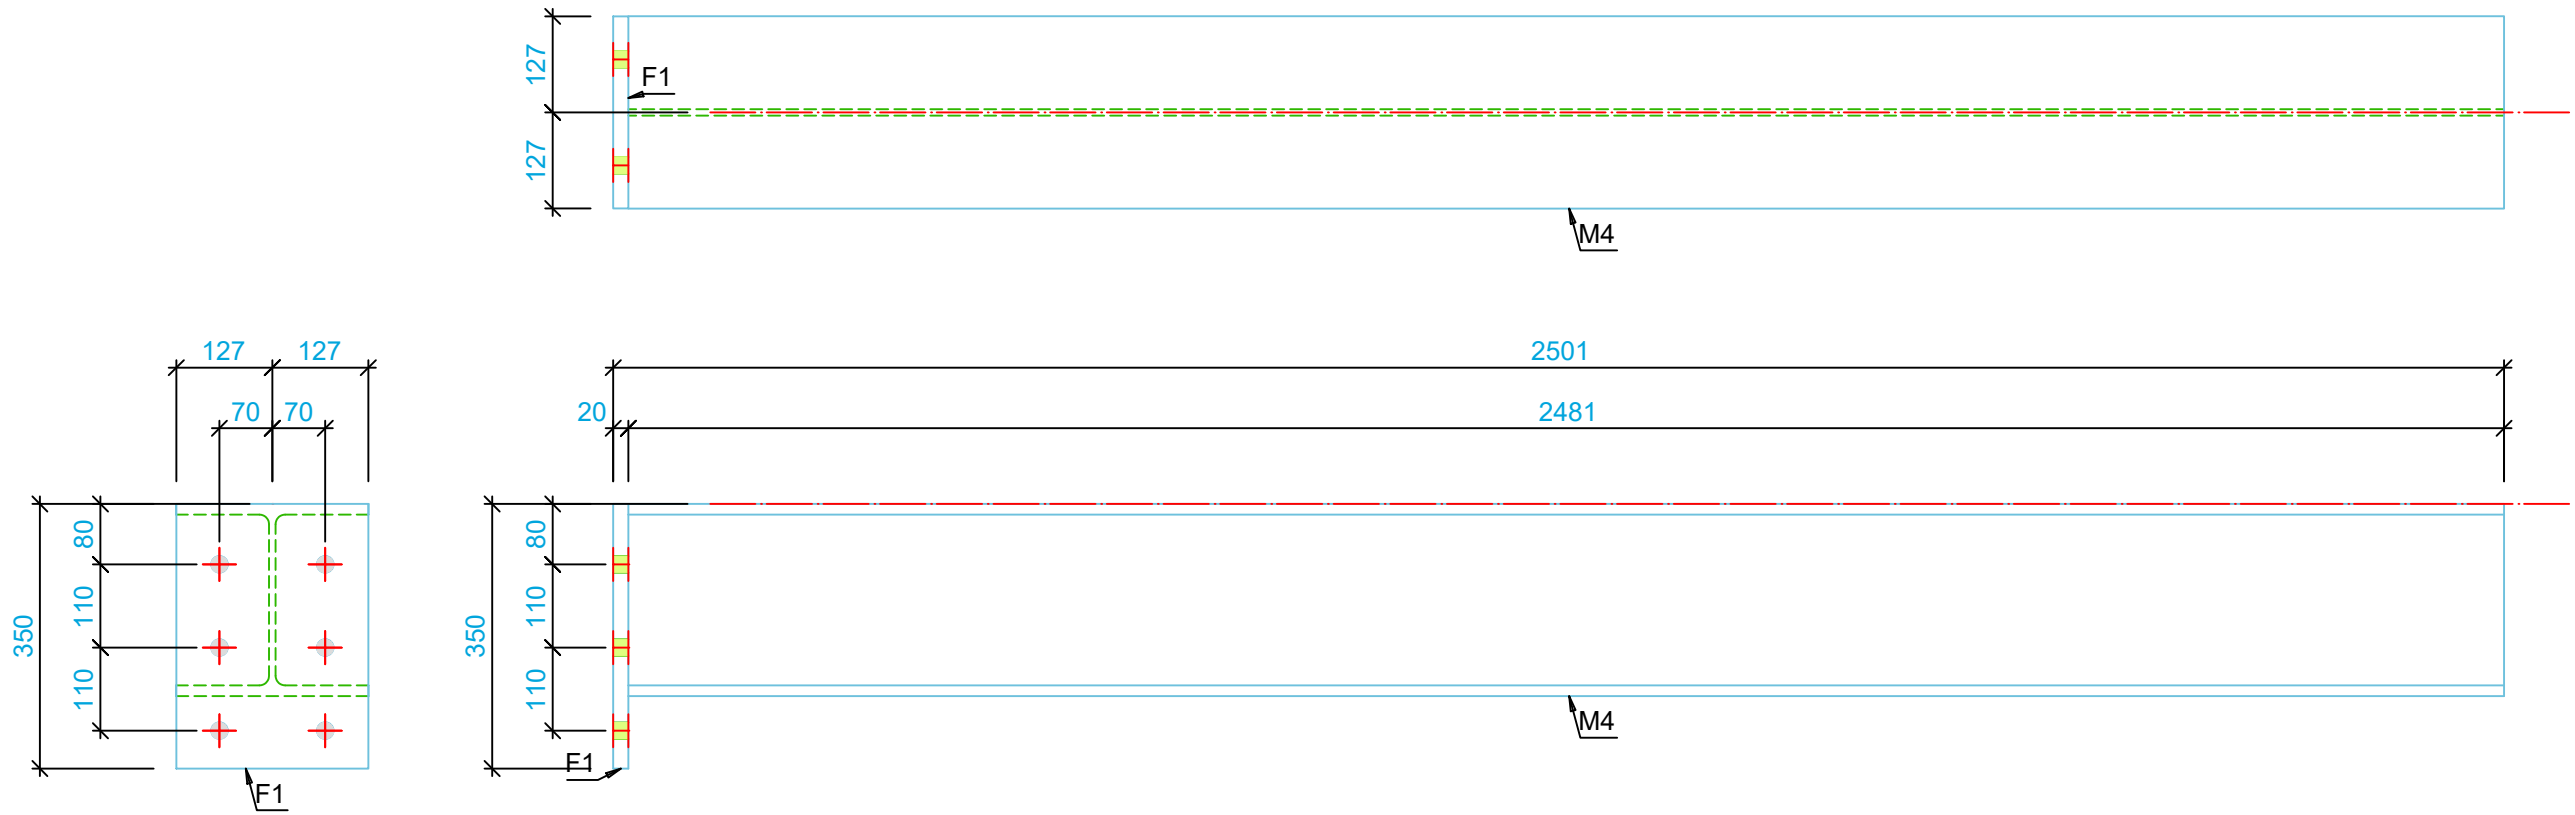

1 No. Mkd B2 (Coating as specified)

Mark	Quantity	Profile	Length	Material	Area (m <sup>2</sup> )	Weight (kg)
B2	1	Values for ONE assembly				
M4	1	UC254x254x73	2481.4	S275	3.75	181.39
F1	1	FL350X20	254.0	S275	0.20	13.96
Totals for ONE assembly					3.95	195.35

### General Notes


1. All holes 22Ø U.N.O.
2. All welds continuous 6mm fillet U.N.O.
3. This drawing must not be scaled.

Index	Date	Description	Author
		CONTRACT 29 Great Preston Road	
		DESCRIPTION Beam	
DRAWN BY SB	DATE 12/07/2023	SCALE 1:10	JOB No. 45-685
		DRG No. [A] - B2	Rev. Rev0



PlanningApplications.com  
Summer House, Upper Court Road  
Woldingham, Surrey CR3 7BF  
support@planningapplications.com  
Mob: 07922 148 701 Tel: 0203 294 9477

LOT	QTY
	1

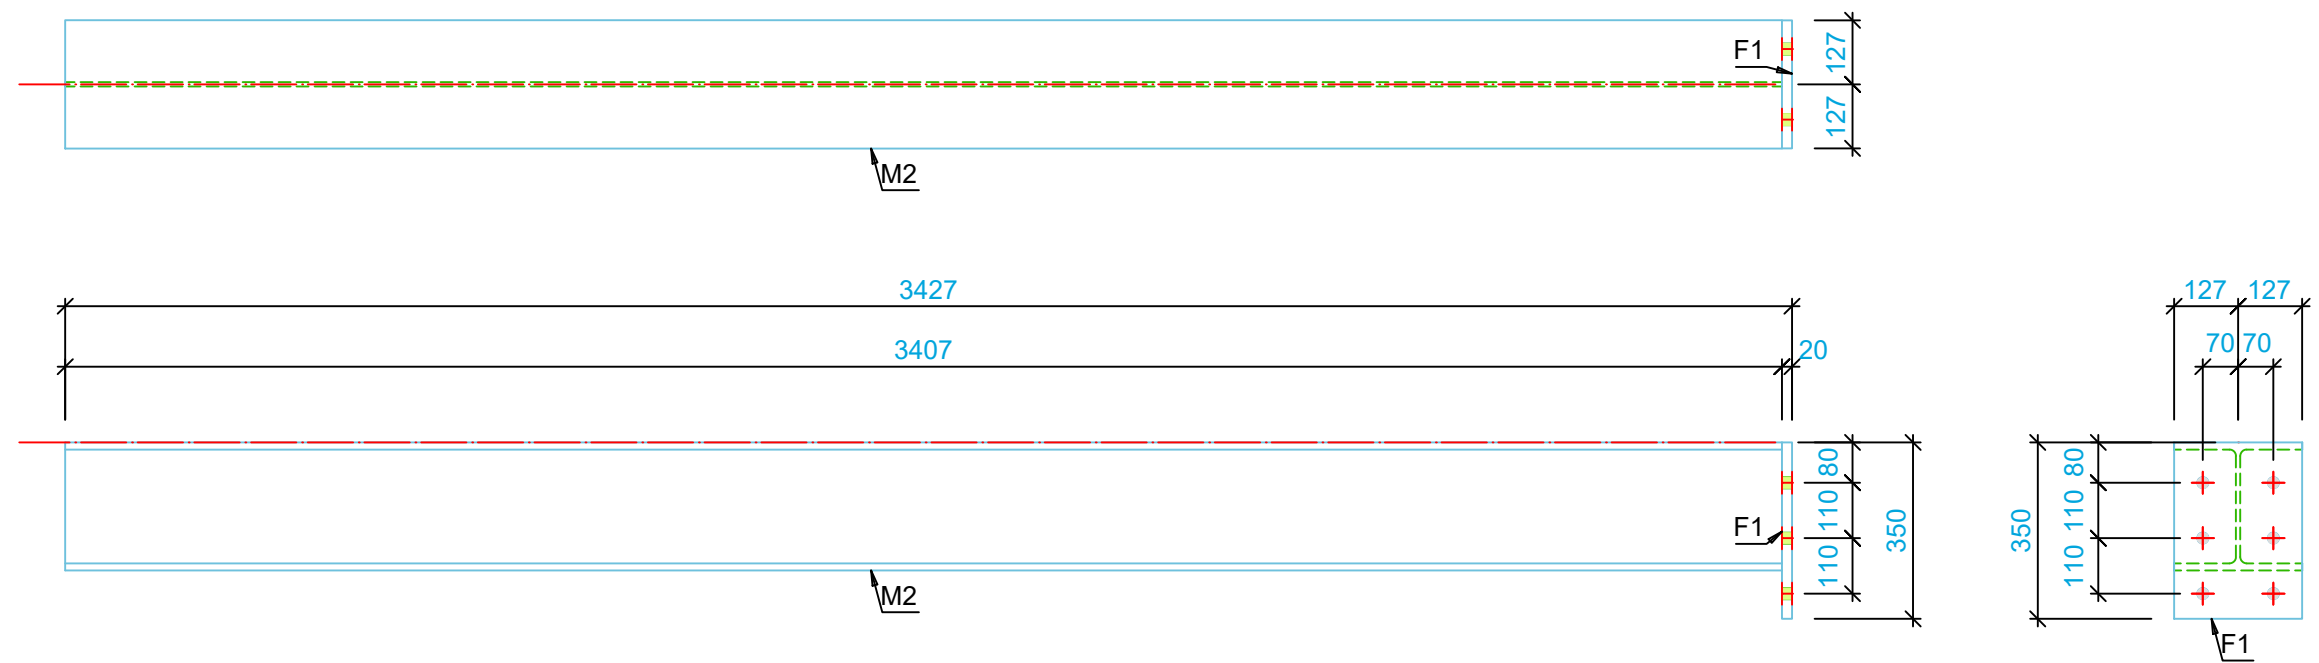

1 No. Mkd B3 (Coating as specified)


Mark	Quantity	Profile	Length	Material	Area (m <sup>2</sup> )	Weight (kg)
B3	1	Values for ONE assembly				
M2	1	UC254x254x73	3406.7	S275	5.14	249.03
F1	1	FL350X20	254.0	S275	0.20	13.96
Totals for ONE assembly					5.34	262.99

**General Notes**

1. All holes 22Ø U.N.O.
2. All welds continuous 6mm fillet U.N.O.
3. This drawing must not be scaled.

Index	Date	Description	Author
		PlanningApplications.com Summer House, Upper Court Road Woldingham, Surrey CR3 7BF support@planningapplications.com Mob: 07922 148 701 Tel: 0203 294 9477	
		CONTRACT <b>29 Great Preston Road</b> DESCRIPTION <b>Beam</b>	
DRAWN BY	DATE	SCALE	JOB No.
SB	12/07/2023	1:15	45-685
			DRG No. Rev.
			[A] - B3 Rev0

LOT	QTY
	1

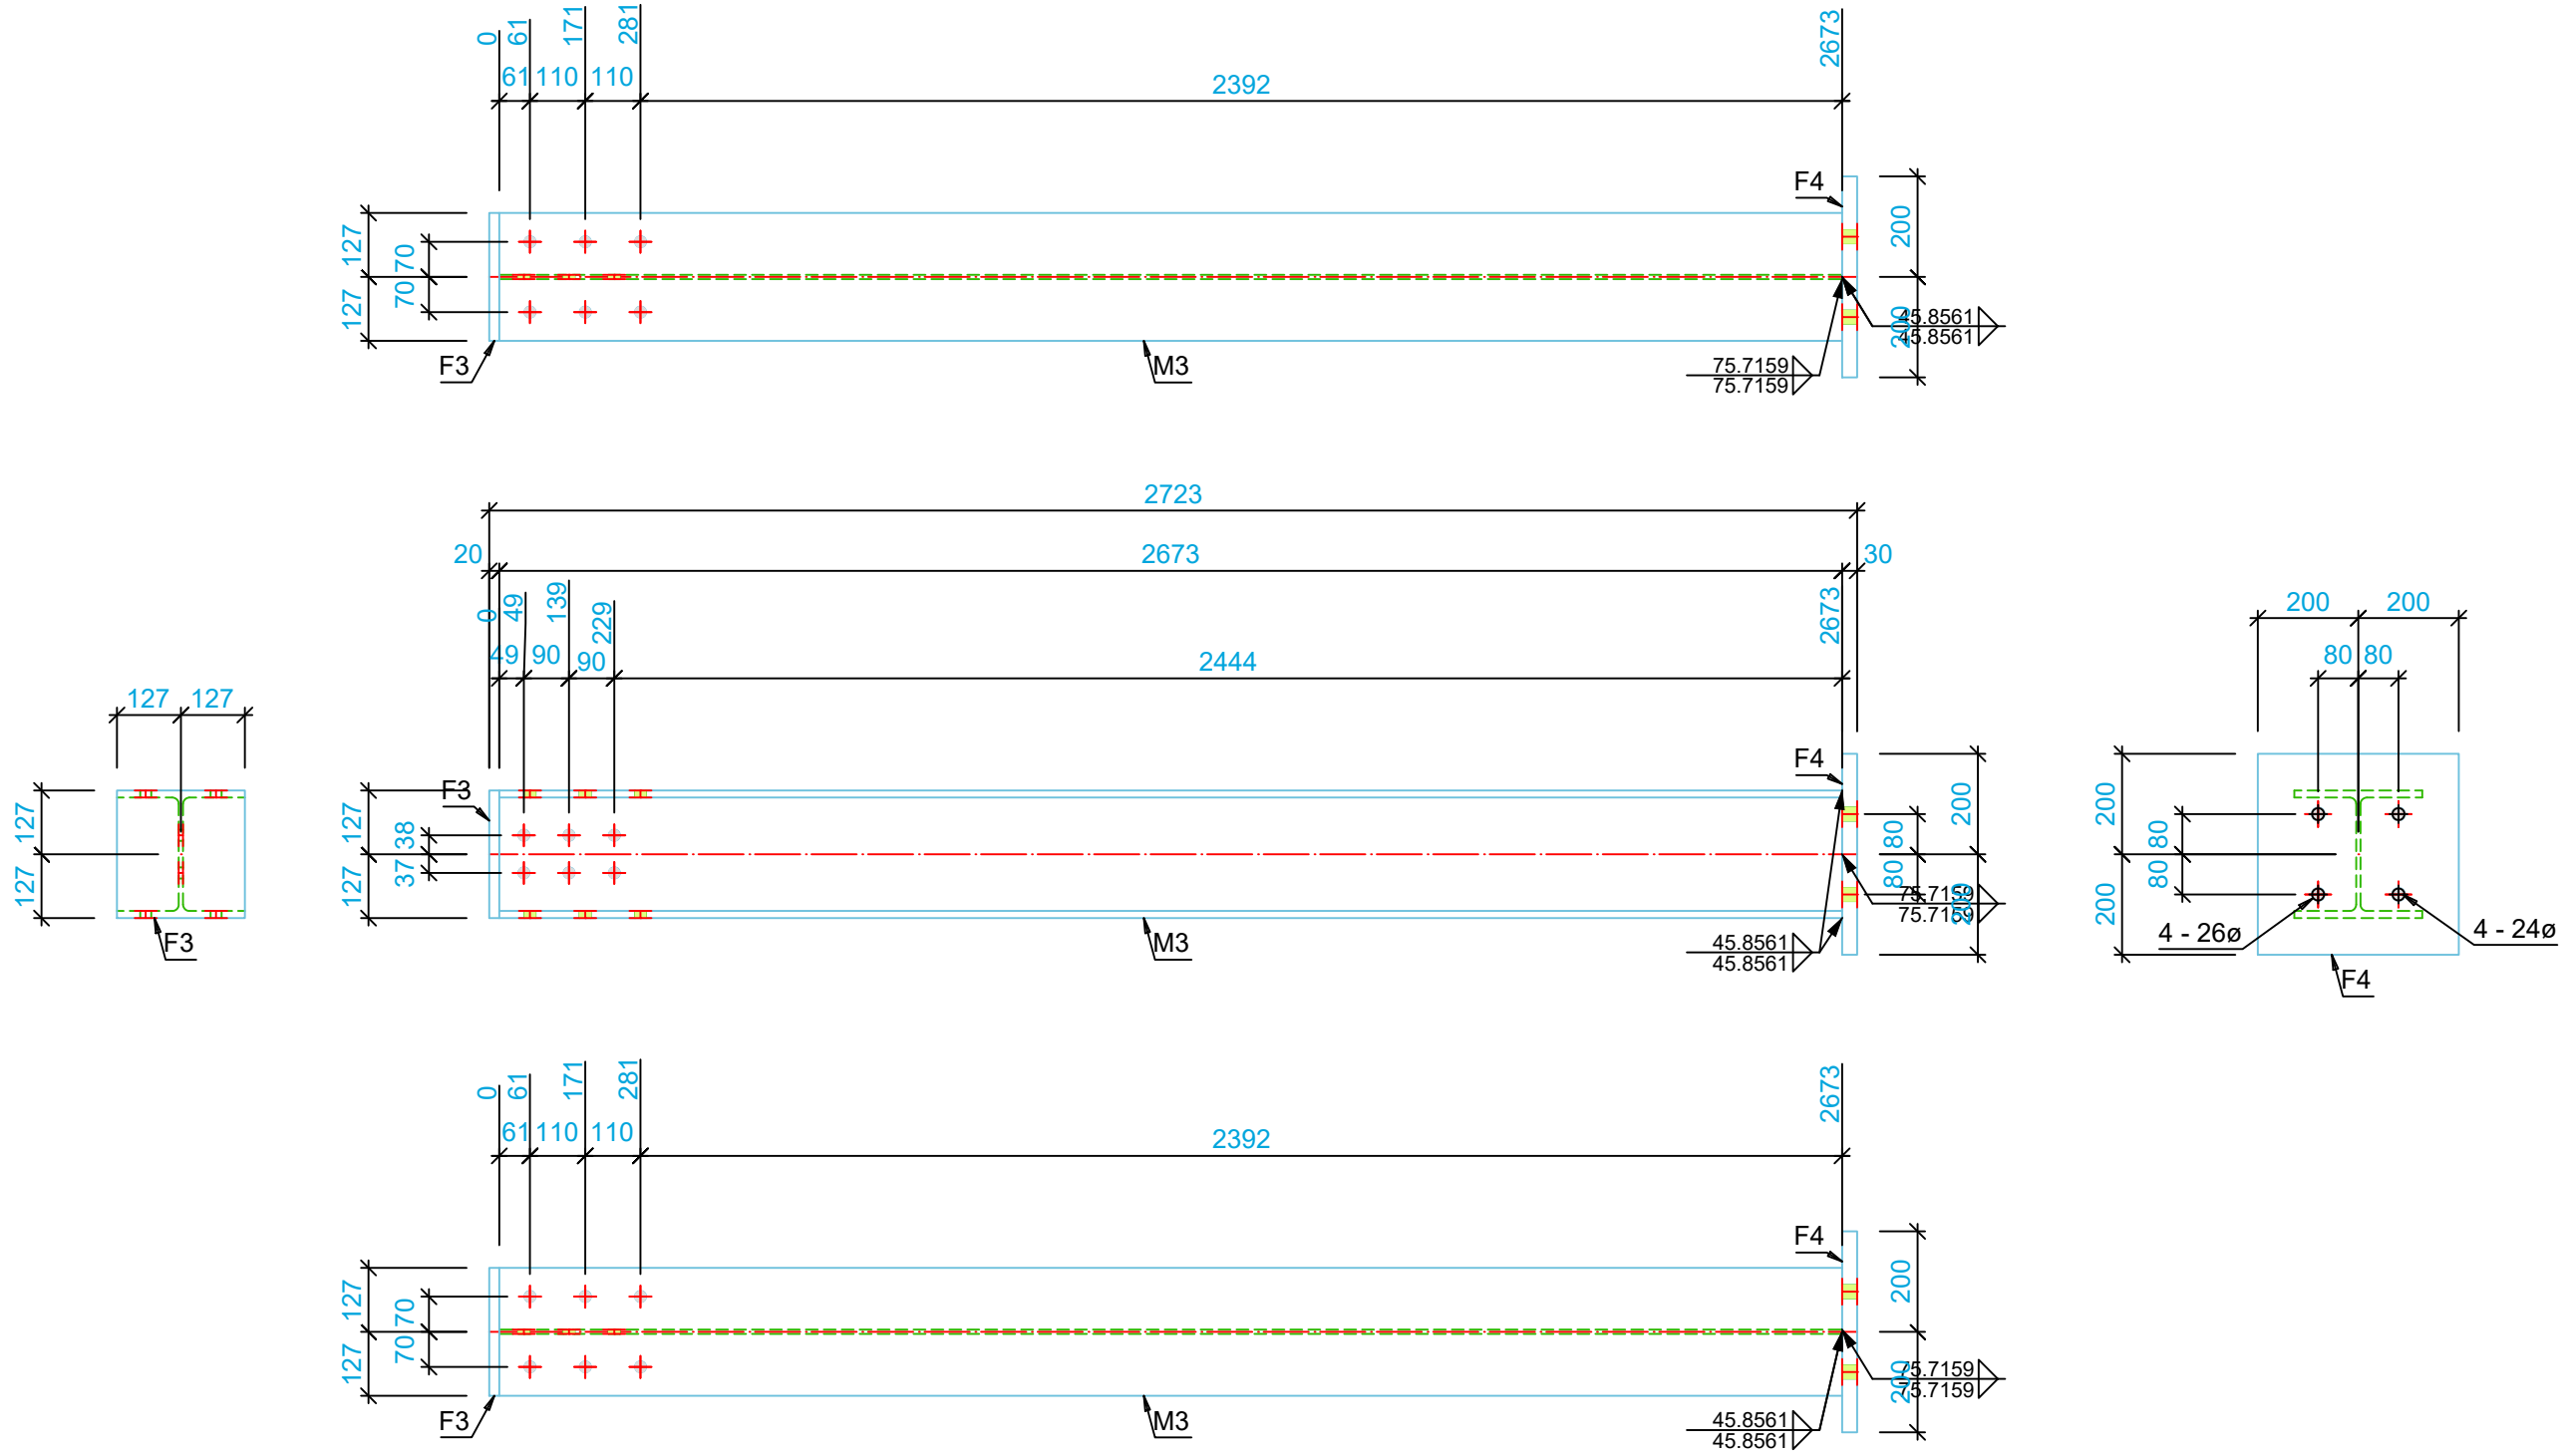

1 No. Mkd C1 (Coating as specified)


Mark	Quantity	Profile	Length	Material	Area (m <sup>2</sup> )	Weight (kg)
C1	1	Values for ONE assembly				
M3	1	UC254x254x73	2673.1	S275	4.03	195.40
F3	1	PLT20x254.1	254.6	S275	0.15	10.16
F4	1	FL400x30	400.0	S275	0.37	37.68
Totals for ONE assembly					4.55	243.24

- General Notes**
- All holes 22Ø U.N.O.
  - All welds continuous 6mm fillet U.N.O.
  - This drawing must not be scaled.

Index	Date	Description	Author
		PlanningApplications.com Summer House, Upper Court Road Woldingham, Surrey CR3 7BF support@planningapplications.com Mob: 07922 148 701 Tel: 0203 294 9477	
		CONTRACT <b>29 Great Preston Road</b>	
		DESCRIPTION <b>Column</b>	
DRAWN BY	DATE	SCALE	JOB No.
SB	12/07/2023	1:15	45-685
			DRG No.
			[A] - C1
			Rev.
			Rev0


General Notes

- 1. This drawing must not be scaled.

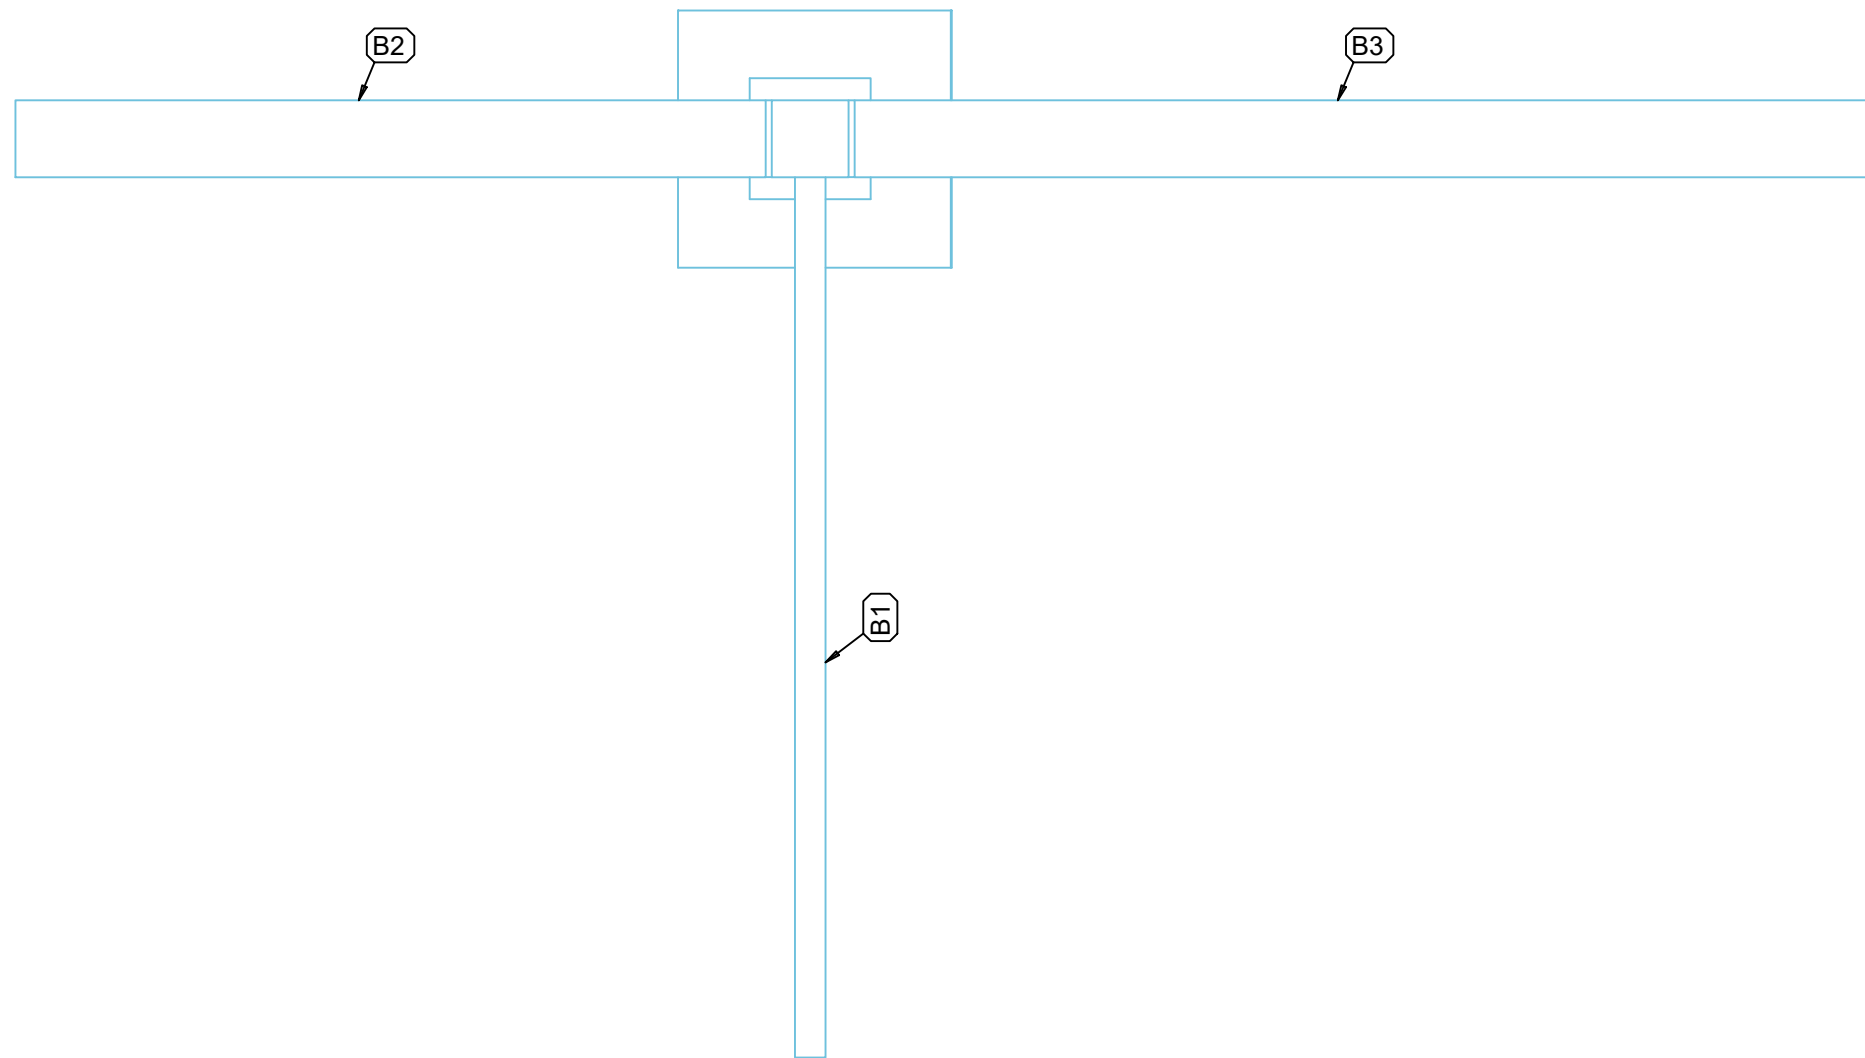

View

Index	Date	Description
REVISIONS		
PlanningApplications.com Mob: 07922 148 701 Tel: 0203 294 9477		
CLIENT Mr Adam Payne		
PROJECT 29 Great Preston Road		
DRAWING TITLE		
DRAWN BY SB	CHECKED BY SB	DATE 12/07/2023
SCALE As Noted		
PROJECT No. 45-685	DRAWING No. [G] - 100	REV Rev0

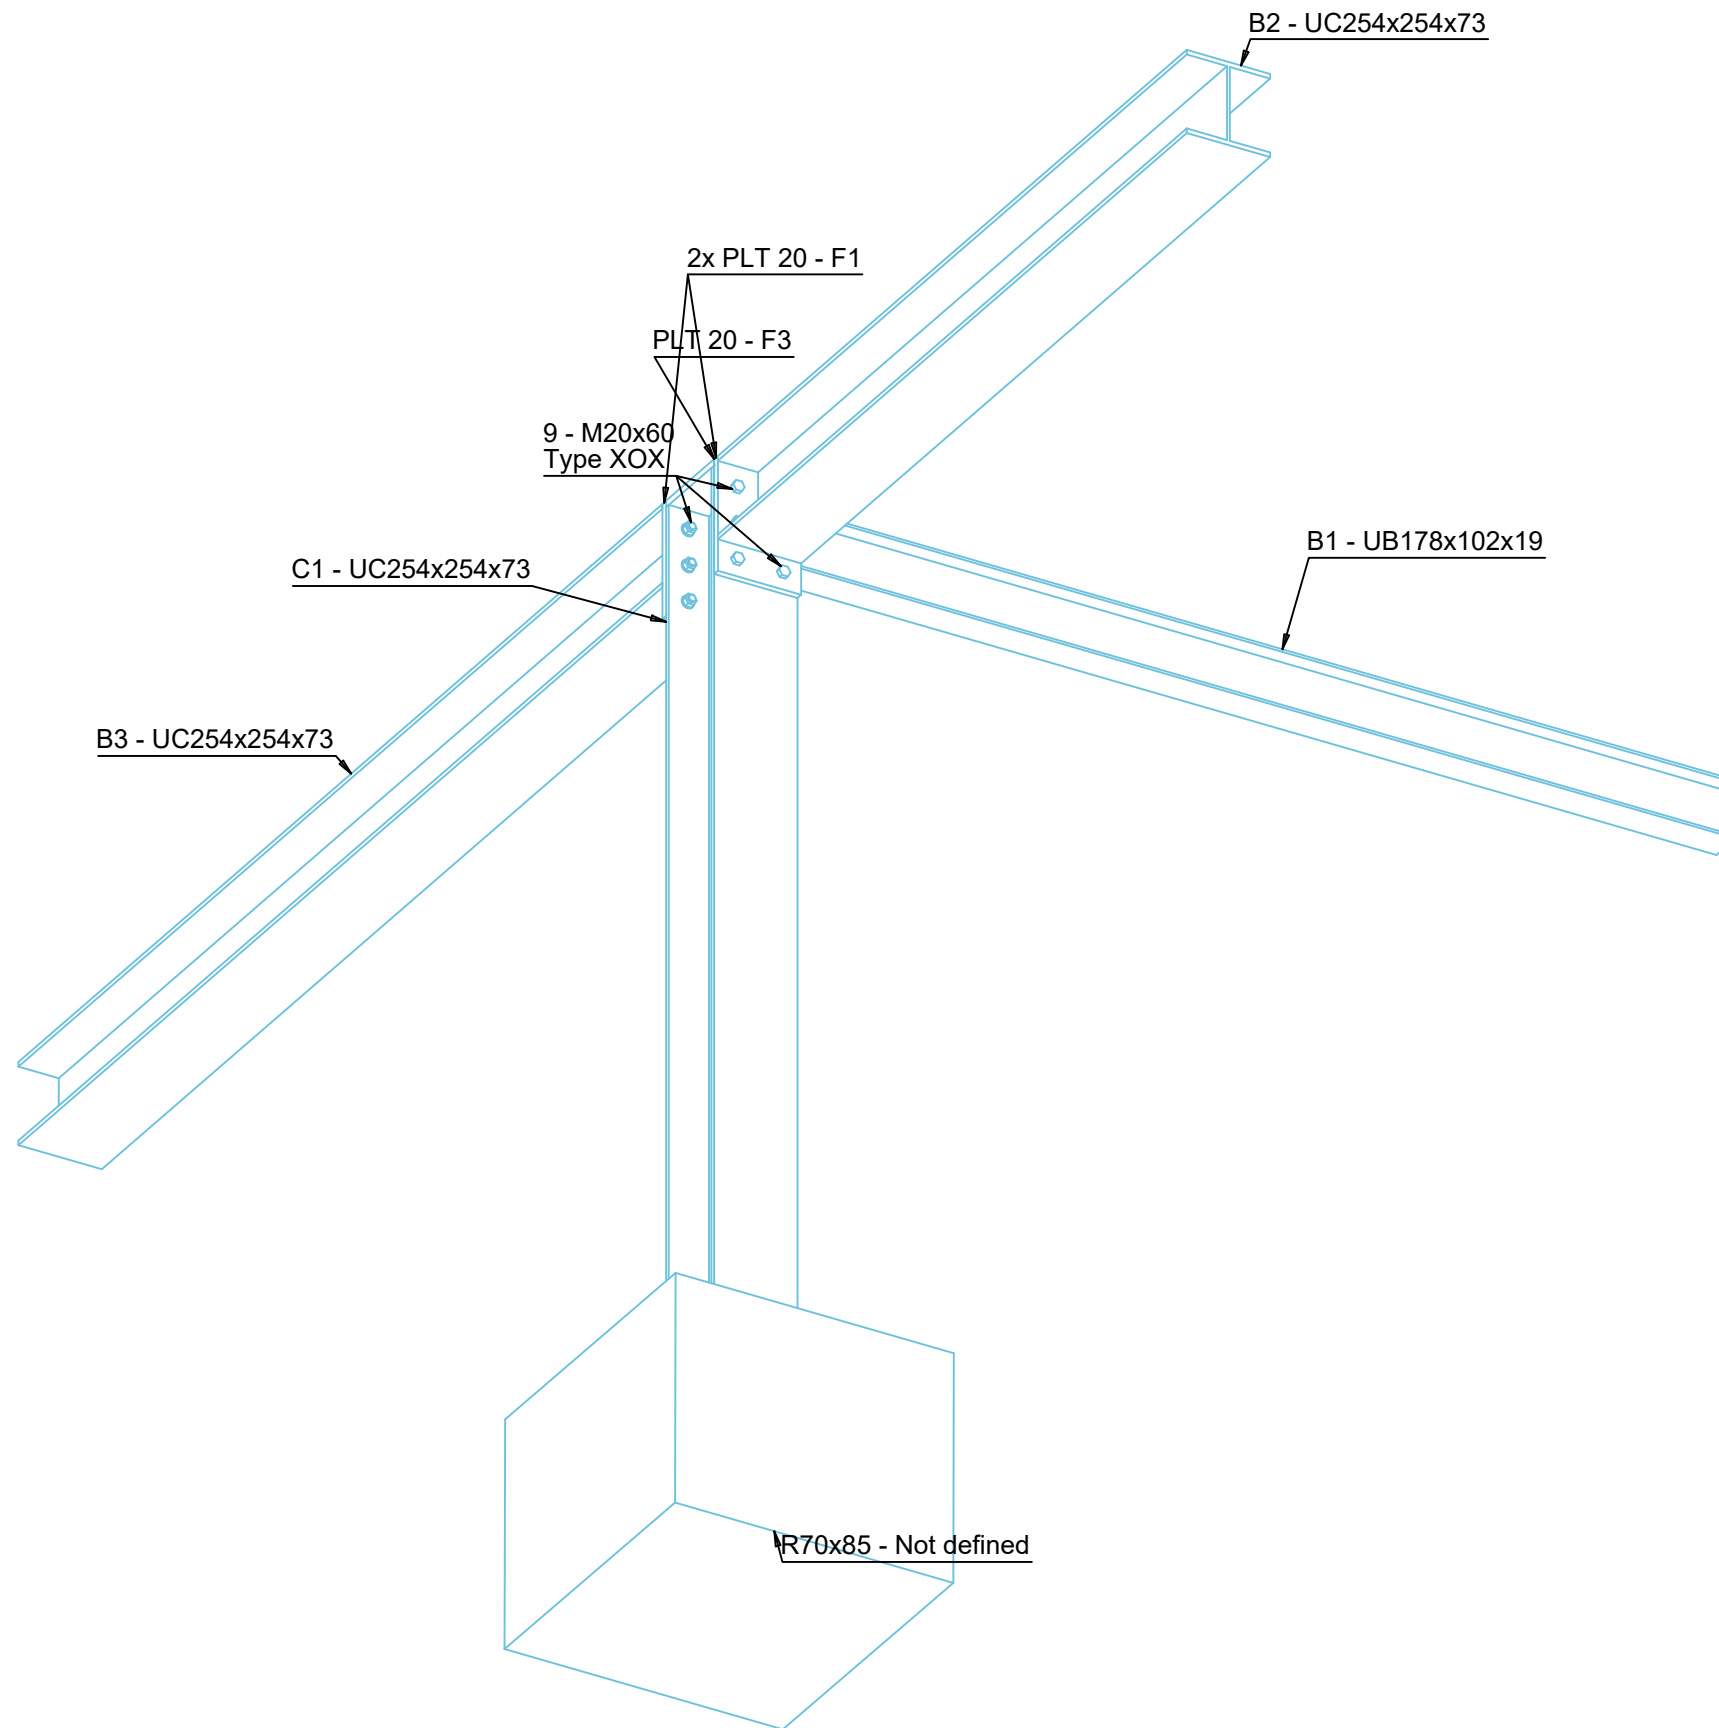


Detail

General Notes

- 1. This drawing must not be scaled.

Index	Date	Description
REVISIONS		
<b>Autodesk®</b>		
CLIENT Mr Adam Payne		
PROJECT 29 Great Preston Road		
DRAWING TITLE		
DRAWN BY SB	CHECKED BY SB	DATE 13/07/2023
PROJECT No. 45-685		SCALE As Noted
DRAWING No. [G] - 106		REV Rev0

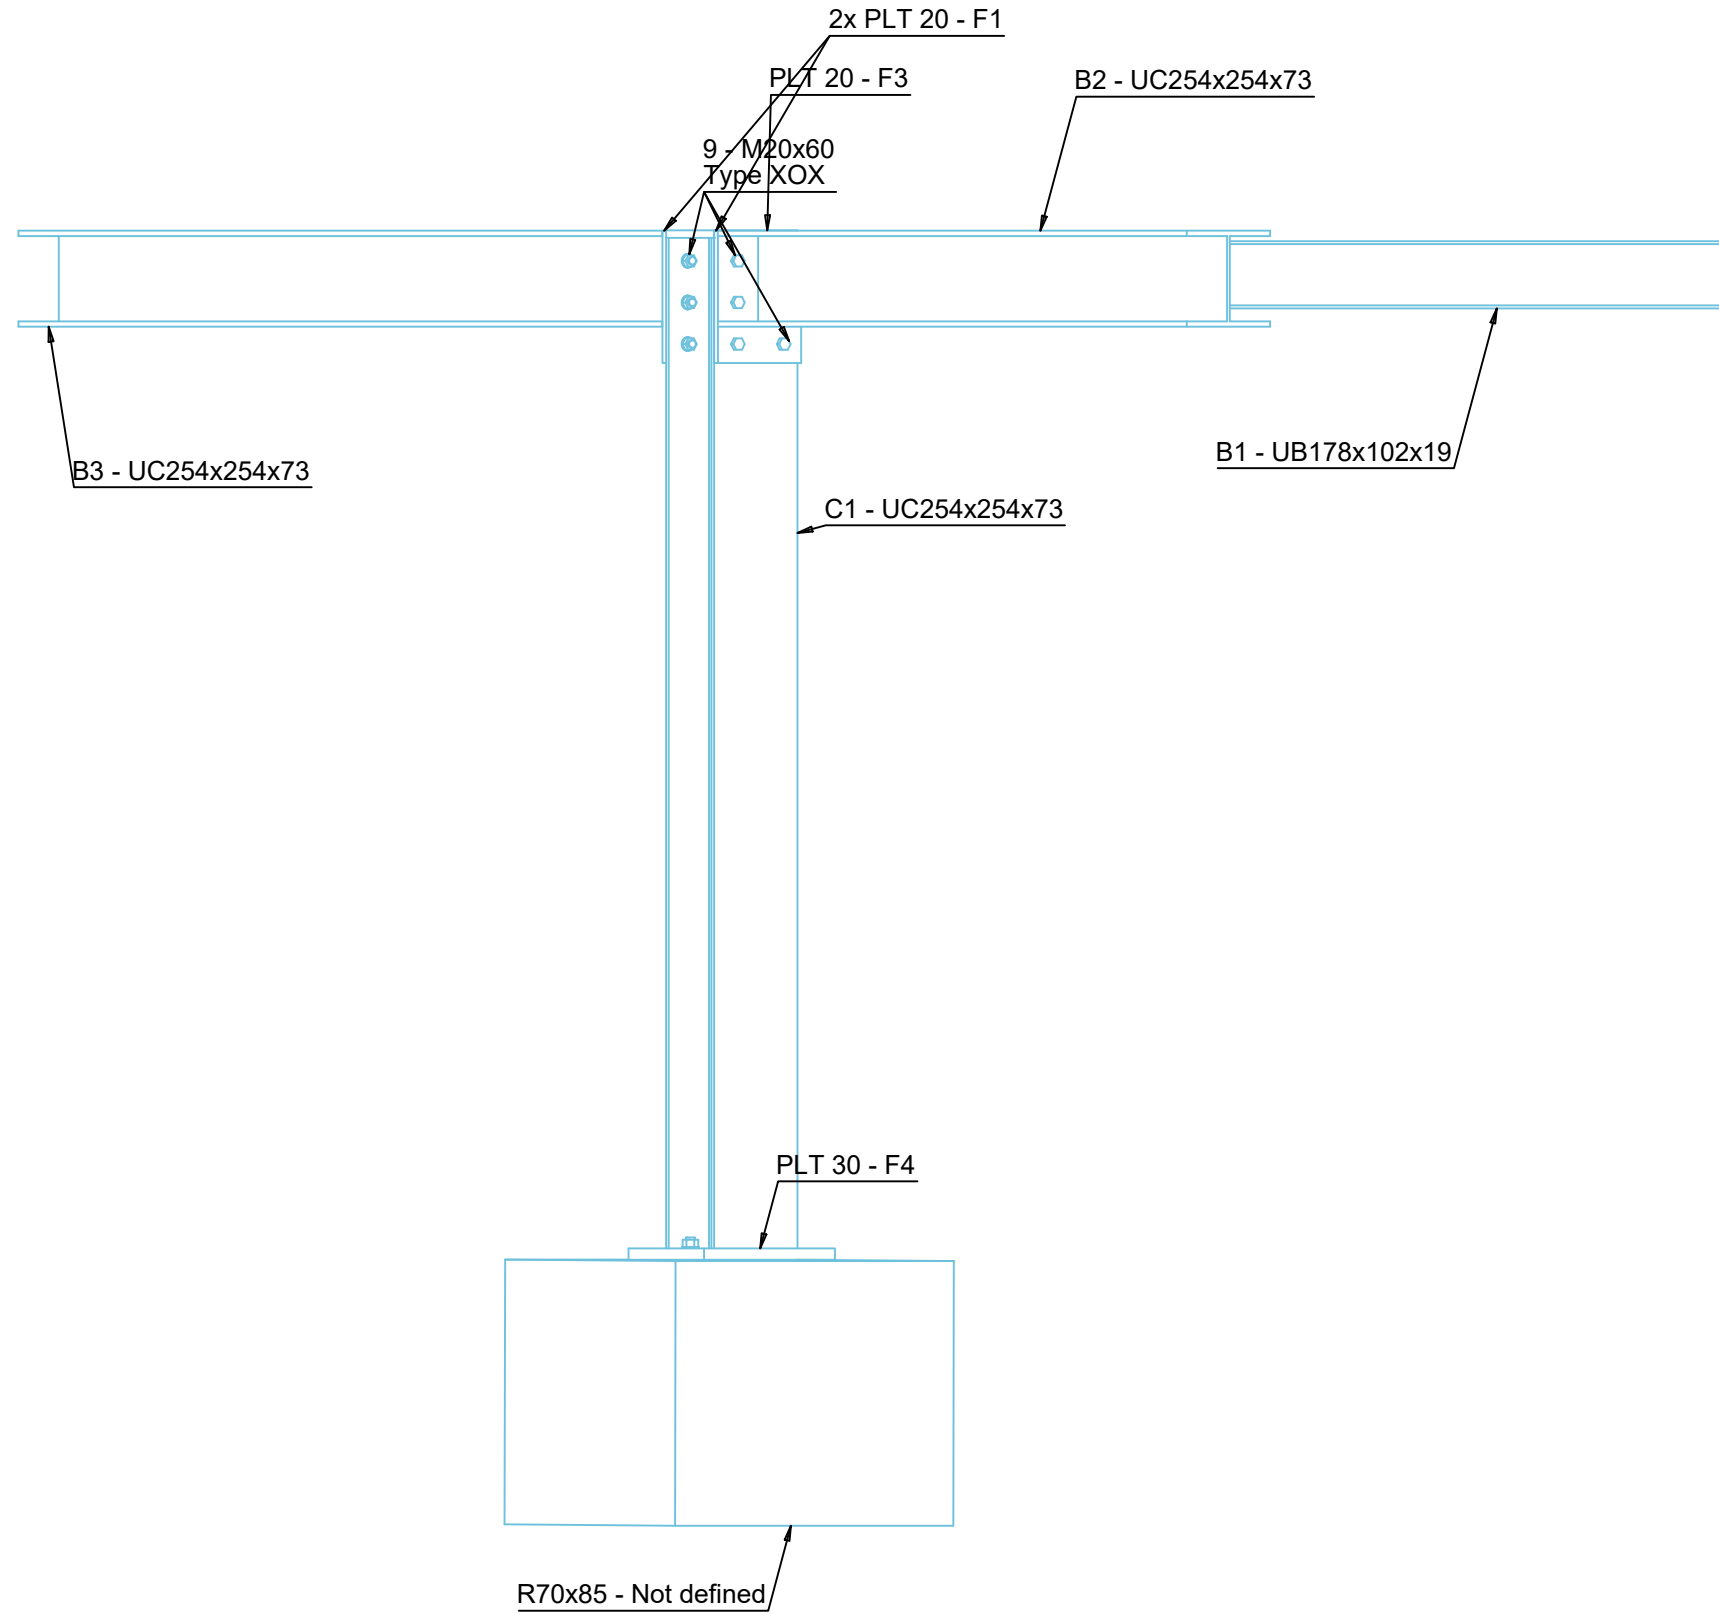


Detail

General Notes

- 1. This drawing must not be scaled.

Index	Date	Description	
REVISIONS			
<b>Autodesk®</b>			
CLIENT			
Mr Adam Payne			
PROJECT			
29 Great Preston Road			
DRAWING TITLE			
DRAWN BY	CHECKED BY	DATE	SCALE
SB	SB	13/07/2023	As Noted
PROJECT No.	DRAWING No.	REV	
45-685	[G] - 107	Rev0	



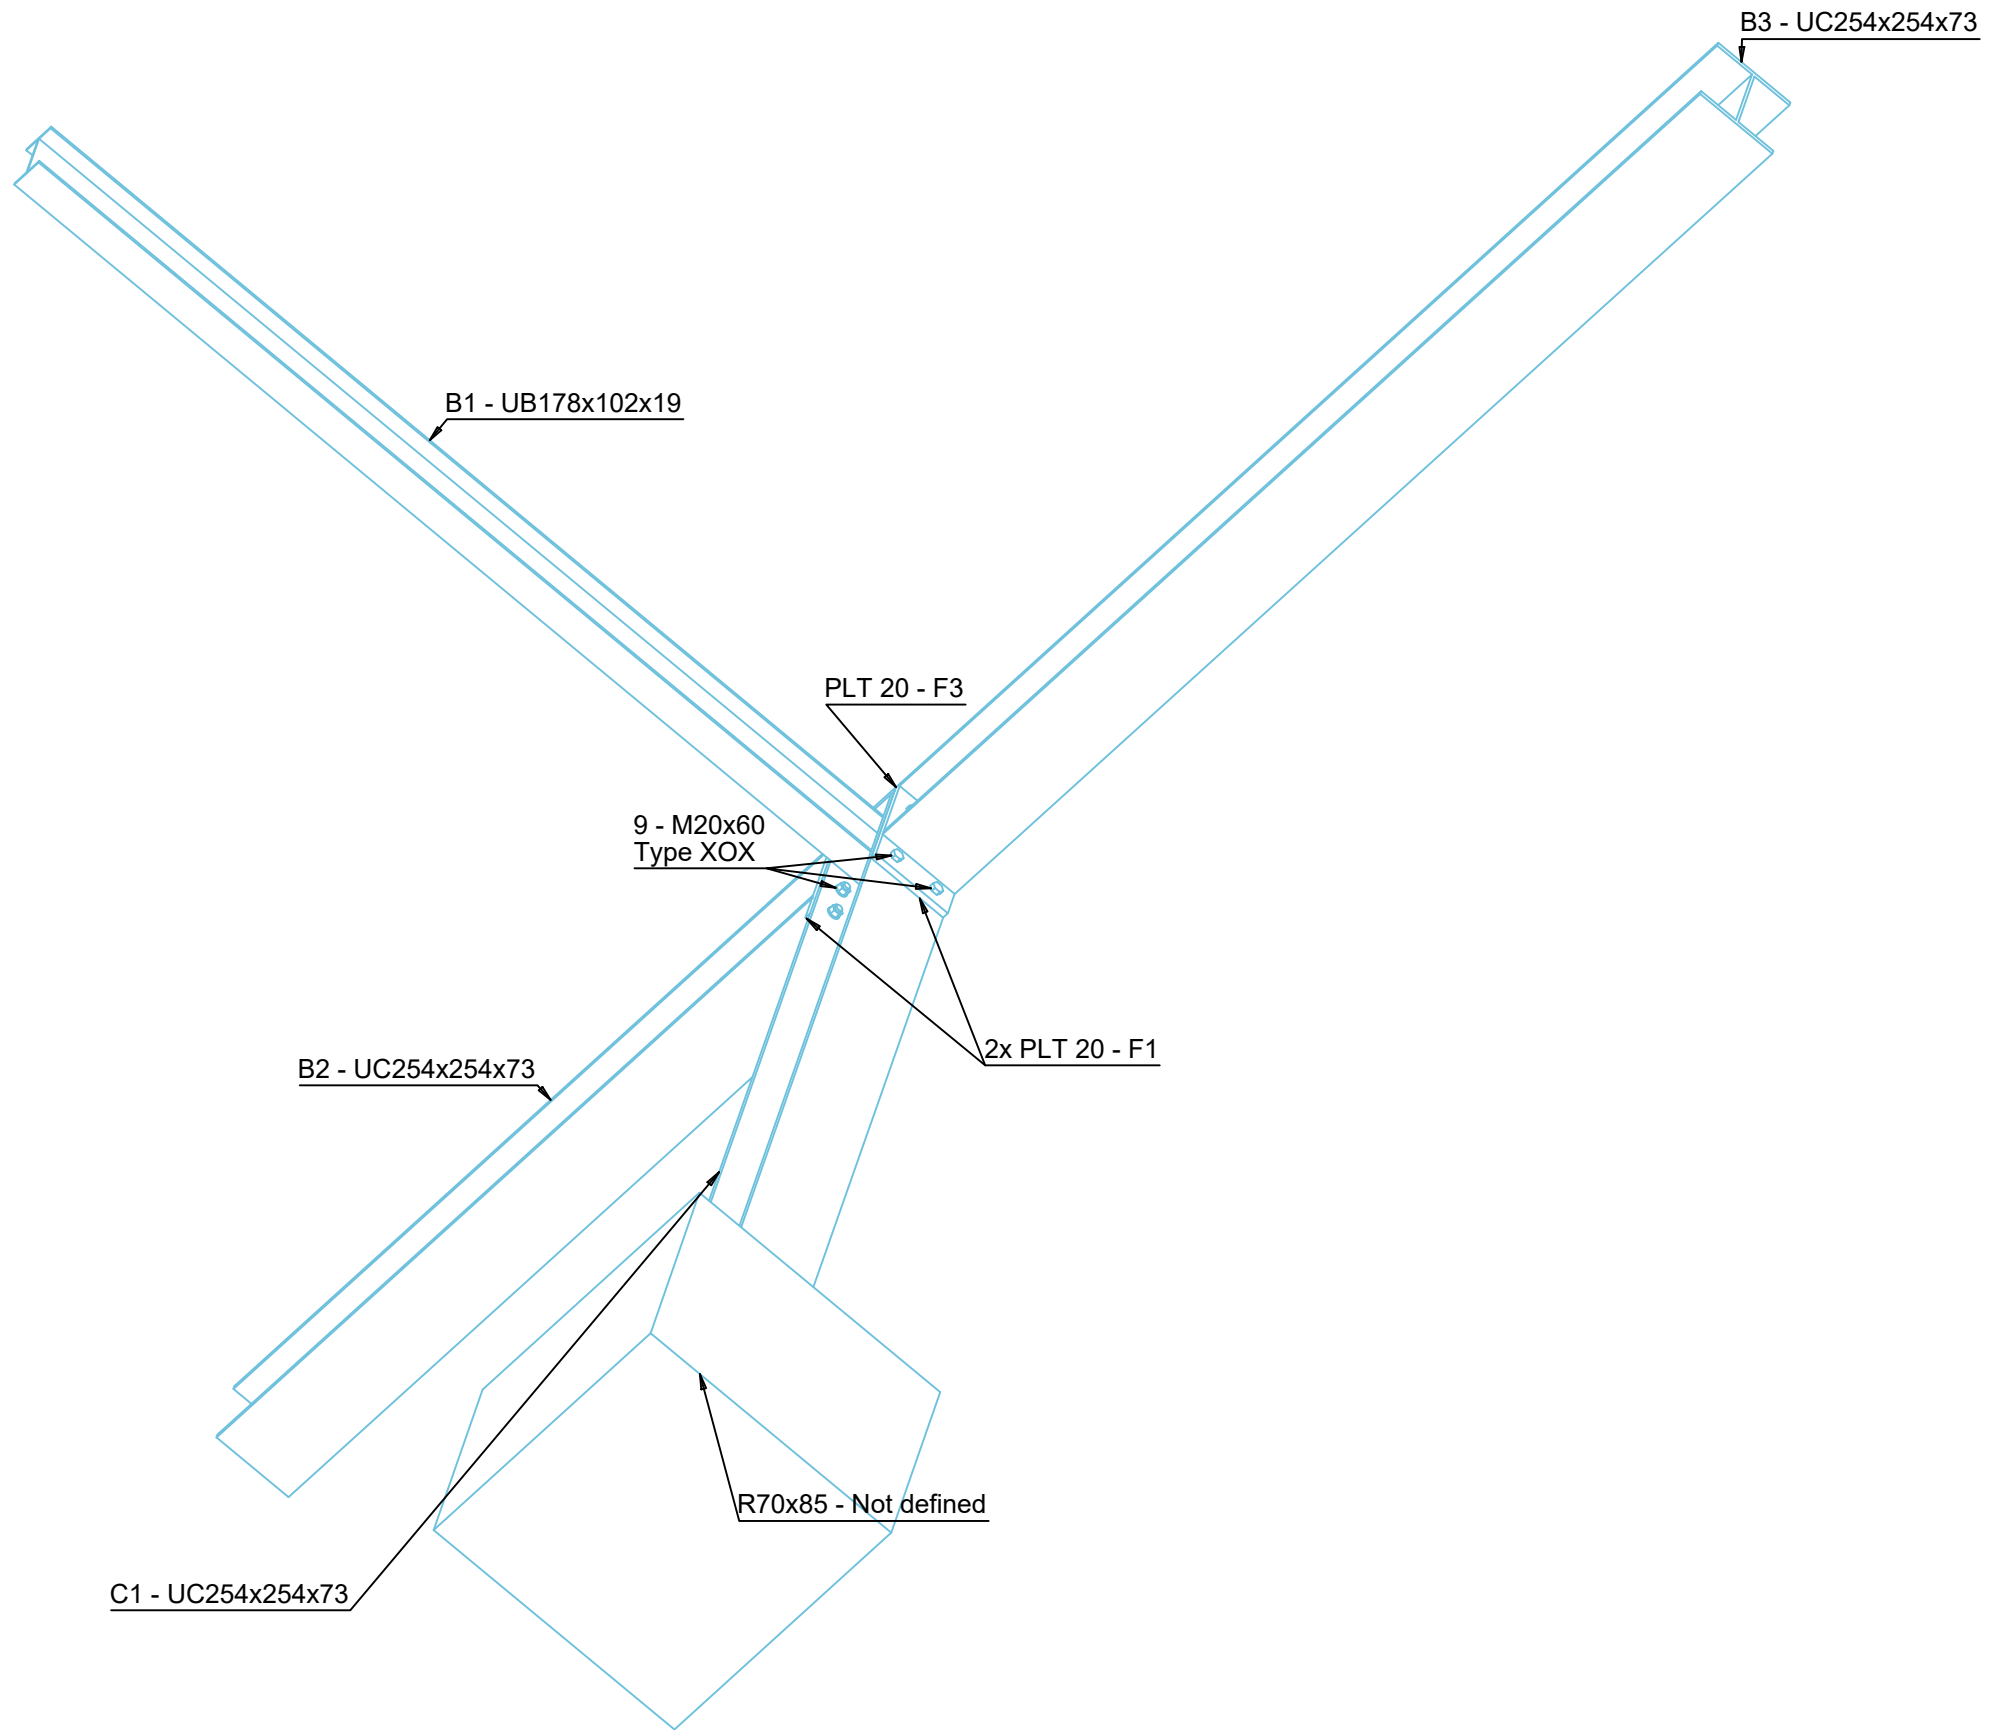

General Notes

- 1. This drawing must not be scaled.

Index	Date	Description
REVISIONS		

**Autodesk®**

CLIENT

Mr Adam Payne

PROJECT

29 Great Preston Road

DRAWING TITLE

DRAWN BY	CHECKED BY	DATE	SCALE
SB	SB	13/07/2023	As Noted

PROJECT No.	DRAWING No.	REV
45-685	[G] - 110	Rev0

Detail

## STRUCTURED LIST

Mark	Quantity	Size	Length (mm)	Width (mm)	Grade	Weight each (kg)	Total Weight (kg)	Surface Area (m <sup>2</sup> /part)	Total Surface (m <sup>2</sup> )
<b>B1</b>	<b>1</b>	<b>UB178x102x19</b>							
B1	1	UB178x102x19	3,024		S275	57.7	57.7	2.270	2.270
F2	1	FL140X10	250		S275	2.7	2.7	0.078	0.078
							60.4		2.348
<b>C1</b>	<b>1</b>	<b>UC254x254x73</b>							
C1	1	UC254x254x73	2,673		S275	195.4	195.4	4.035	4.035
F3	1	PLT20x254.1	255	254	S275	10.2	10.2	0.150	0.150
F4	1	FL400x30	400	400	S275	37.7	37.7	0.368	0.368
							243.2		4.552
<b>B2</b>	<b>1</b>	<b>UC254x254x73</b>							
B2	1	UC254x254x73	2,481		S275	181.4	181.4	3.745	3.745
F1	1	FL350X20	254		S275	14.0	14.0	0.202	0.202
							195.4		3.947
<b>B3</b>	<b>1</b>	<b>UC254x254x73</b>							
B3	1	UC254x254x73	3,407		S275	249.0	249.0	5.142	5.142
F1	1	FL350X20	254		S275	14.0	14.0	0.202	0.202
							263.0		5.344
	9						762.0		16.192

*BOLT LIST*



Size	Length (mm)	Grade	Coating	Quantity	Type	Weight each (kg)	Total Weight (kg)	Description
M20 x 60 XOX 8.8 - Bright Zinc Plated -	60	8.8	Bright Zinc	12	XOX	0.3	3.4	
M20 x 45 XOX 8.8 - Bright Zinc Plated -	45	8.8	Bright Zinc	6	XOX	0.2	1.5	
				18			4.8	
M24 x 500 HOLDING DOWN BOLTS 8.8 -	500	8.8	Bright Zinc	4	HOLDING	2.5	9.9	
				4			9.9	
				22			14.7	