

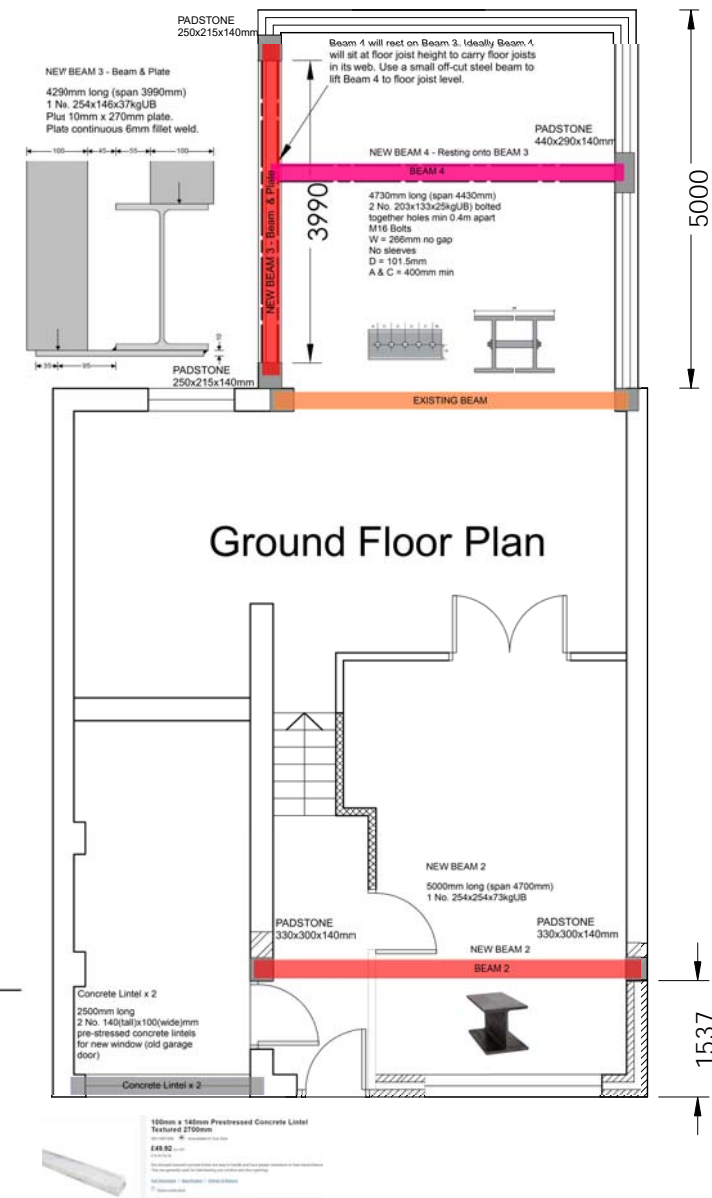


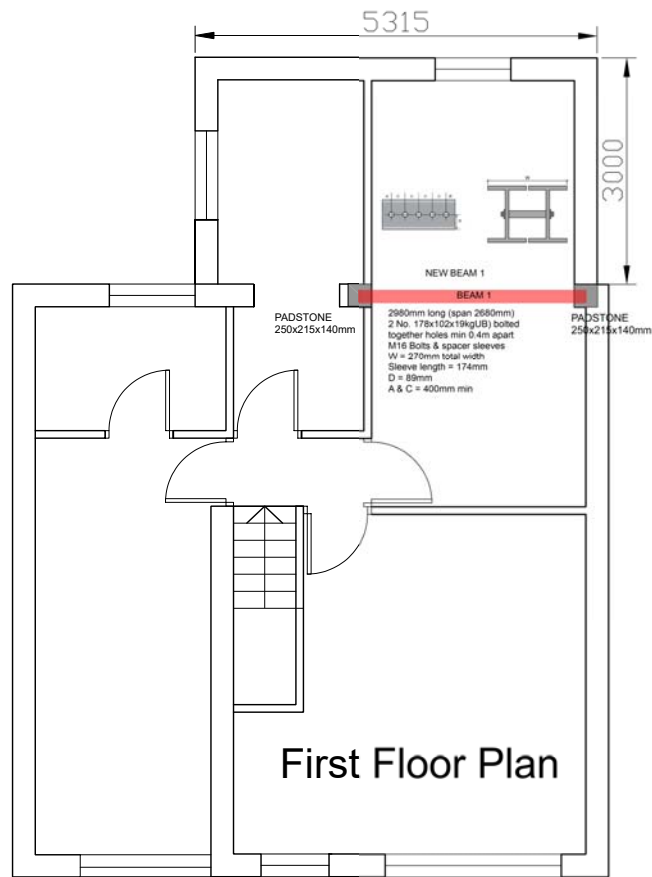

Site Location
Scale 1:1250

Co-ordinates 53.48664515867975, -2.1287303806323776
what3words ///mass.hurry.assure

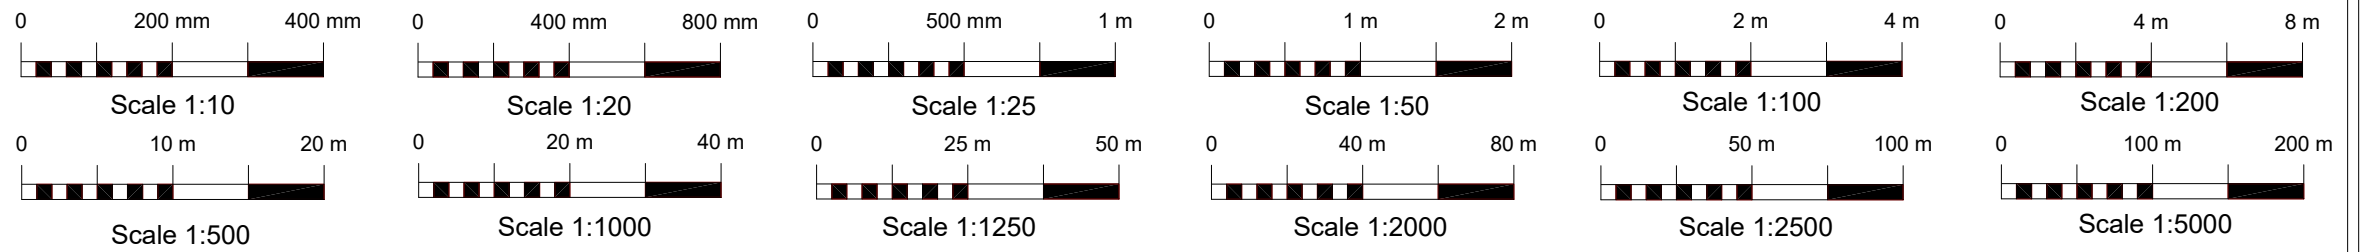

CONTENTS			
Drawing Title	Page	Drawing No.	Rev.
Steel Beam Layout & Specs	1	PA-2023-50-1	A

Steel Beam Layout & Specs

REVISION TABLE		
REV.	DATE	DESCRIPTION
A	20/09/2023	STEFFAN BAKER PADSTONES ADDED



PlanningApplications.com
Tel: 020 3294 9477
support@planningapplications.com
www.planningapplications.com

DRAWN BY:
Steffan Baker
PlanningApplications.com
Copyright 2023

PROJECT DETAILS:
Safdar Zia
313 Sandy Lane
Droylsden
Manchester
M14 3 7JU

DRAWING TITLE:
Steel Beam Layout & Specs

DATE:

20/09/2023

SCALE:

A3 1:100
or as indicated

SHEET:

PA-2023-50
1A