



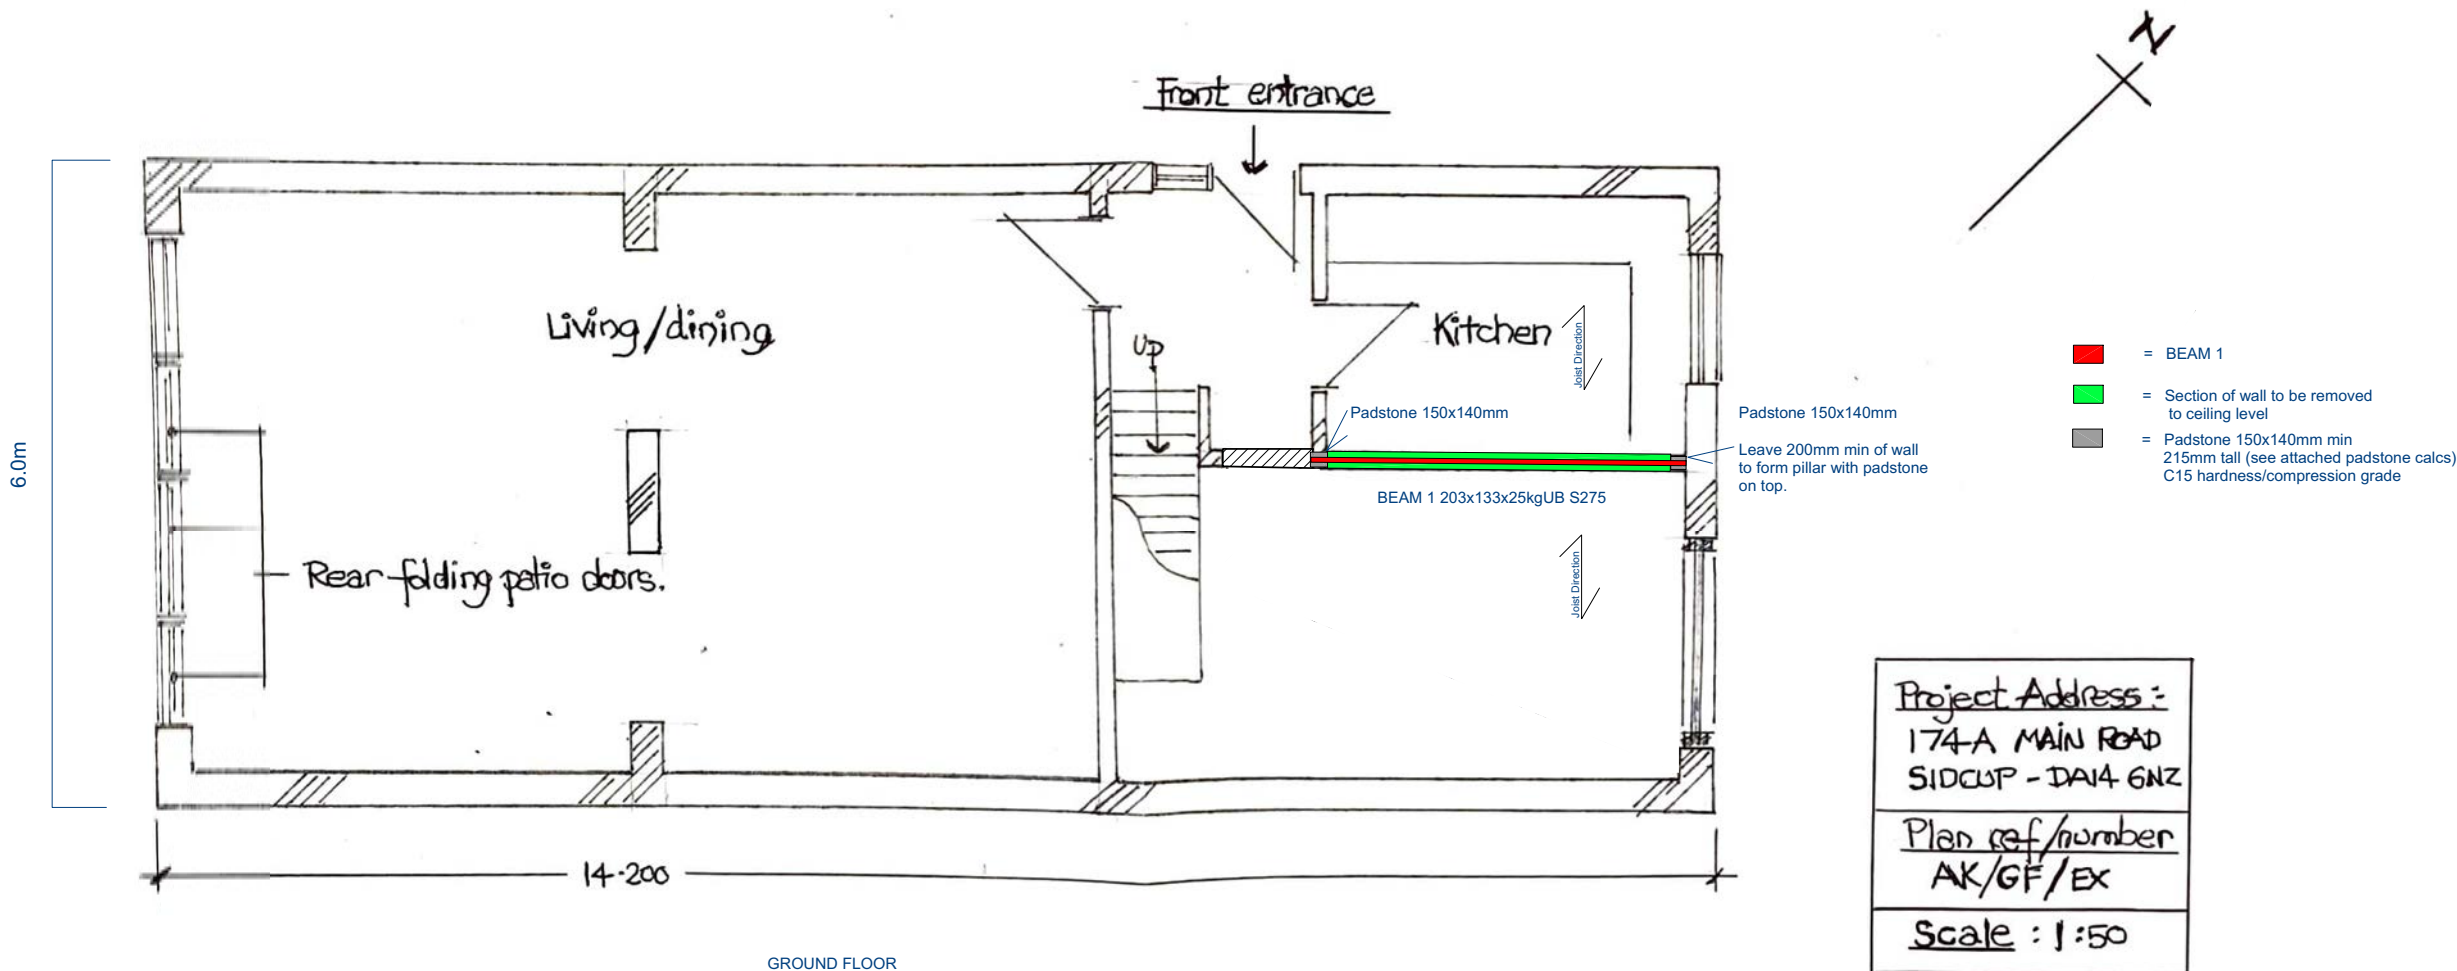

Scale 1:1250
Site Location

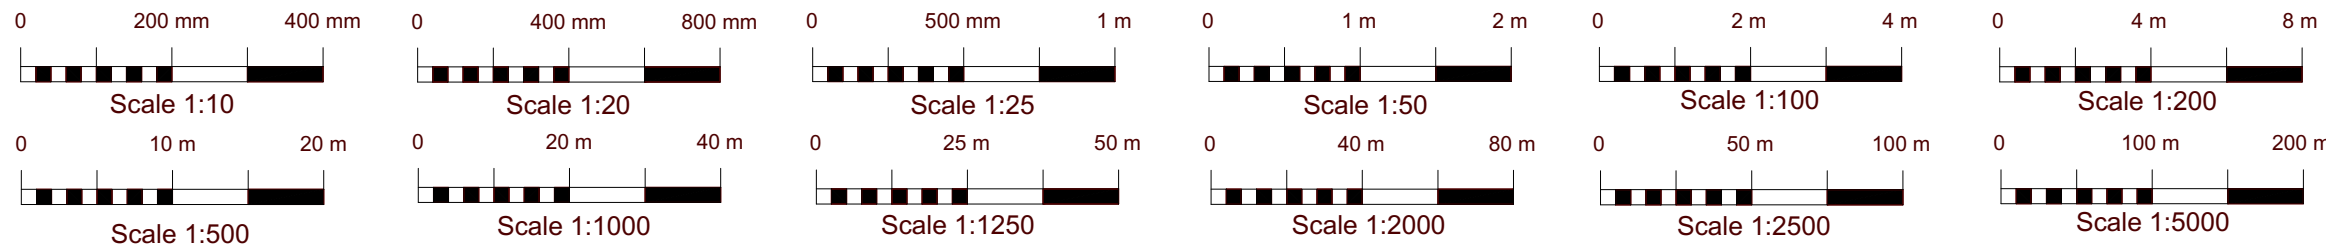

| CONTENTS | | | |
|-----------------------|------|--------------|------|
| Drawing Title | Page | Drawing No. | Rev. |
| Beam Layout & Details | 1 | PA-2023-64-1 | |

Beam Layout & Details

| REVISION TABLE | | | |
|----------------|------|------------|-------------|
| REV. | DATE | REVISED BY | DESCRIPTION |
| | | | |
| | | | |
| | | | |
| | | | |