


Ground Floor Plan

1 : 100

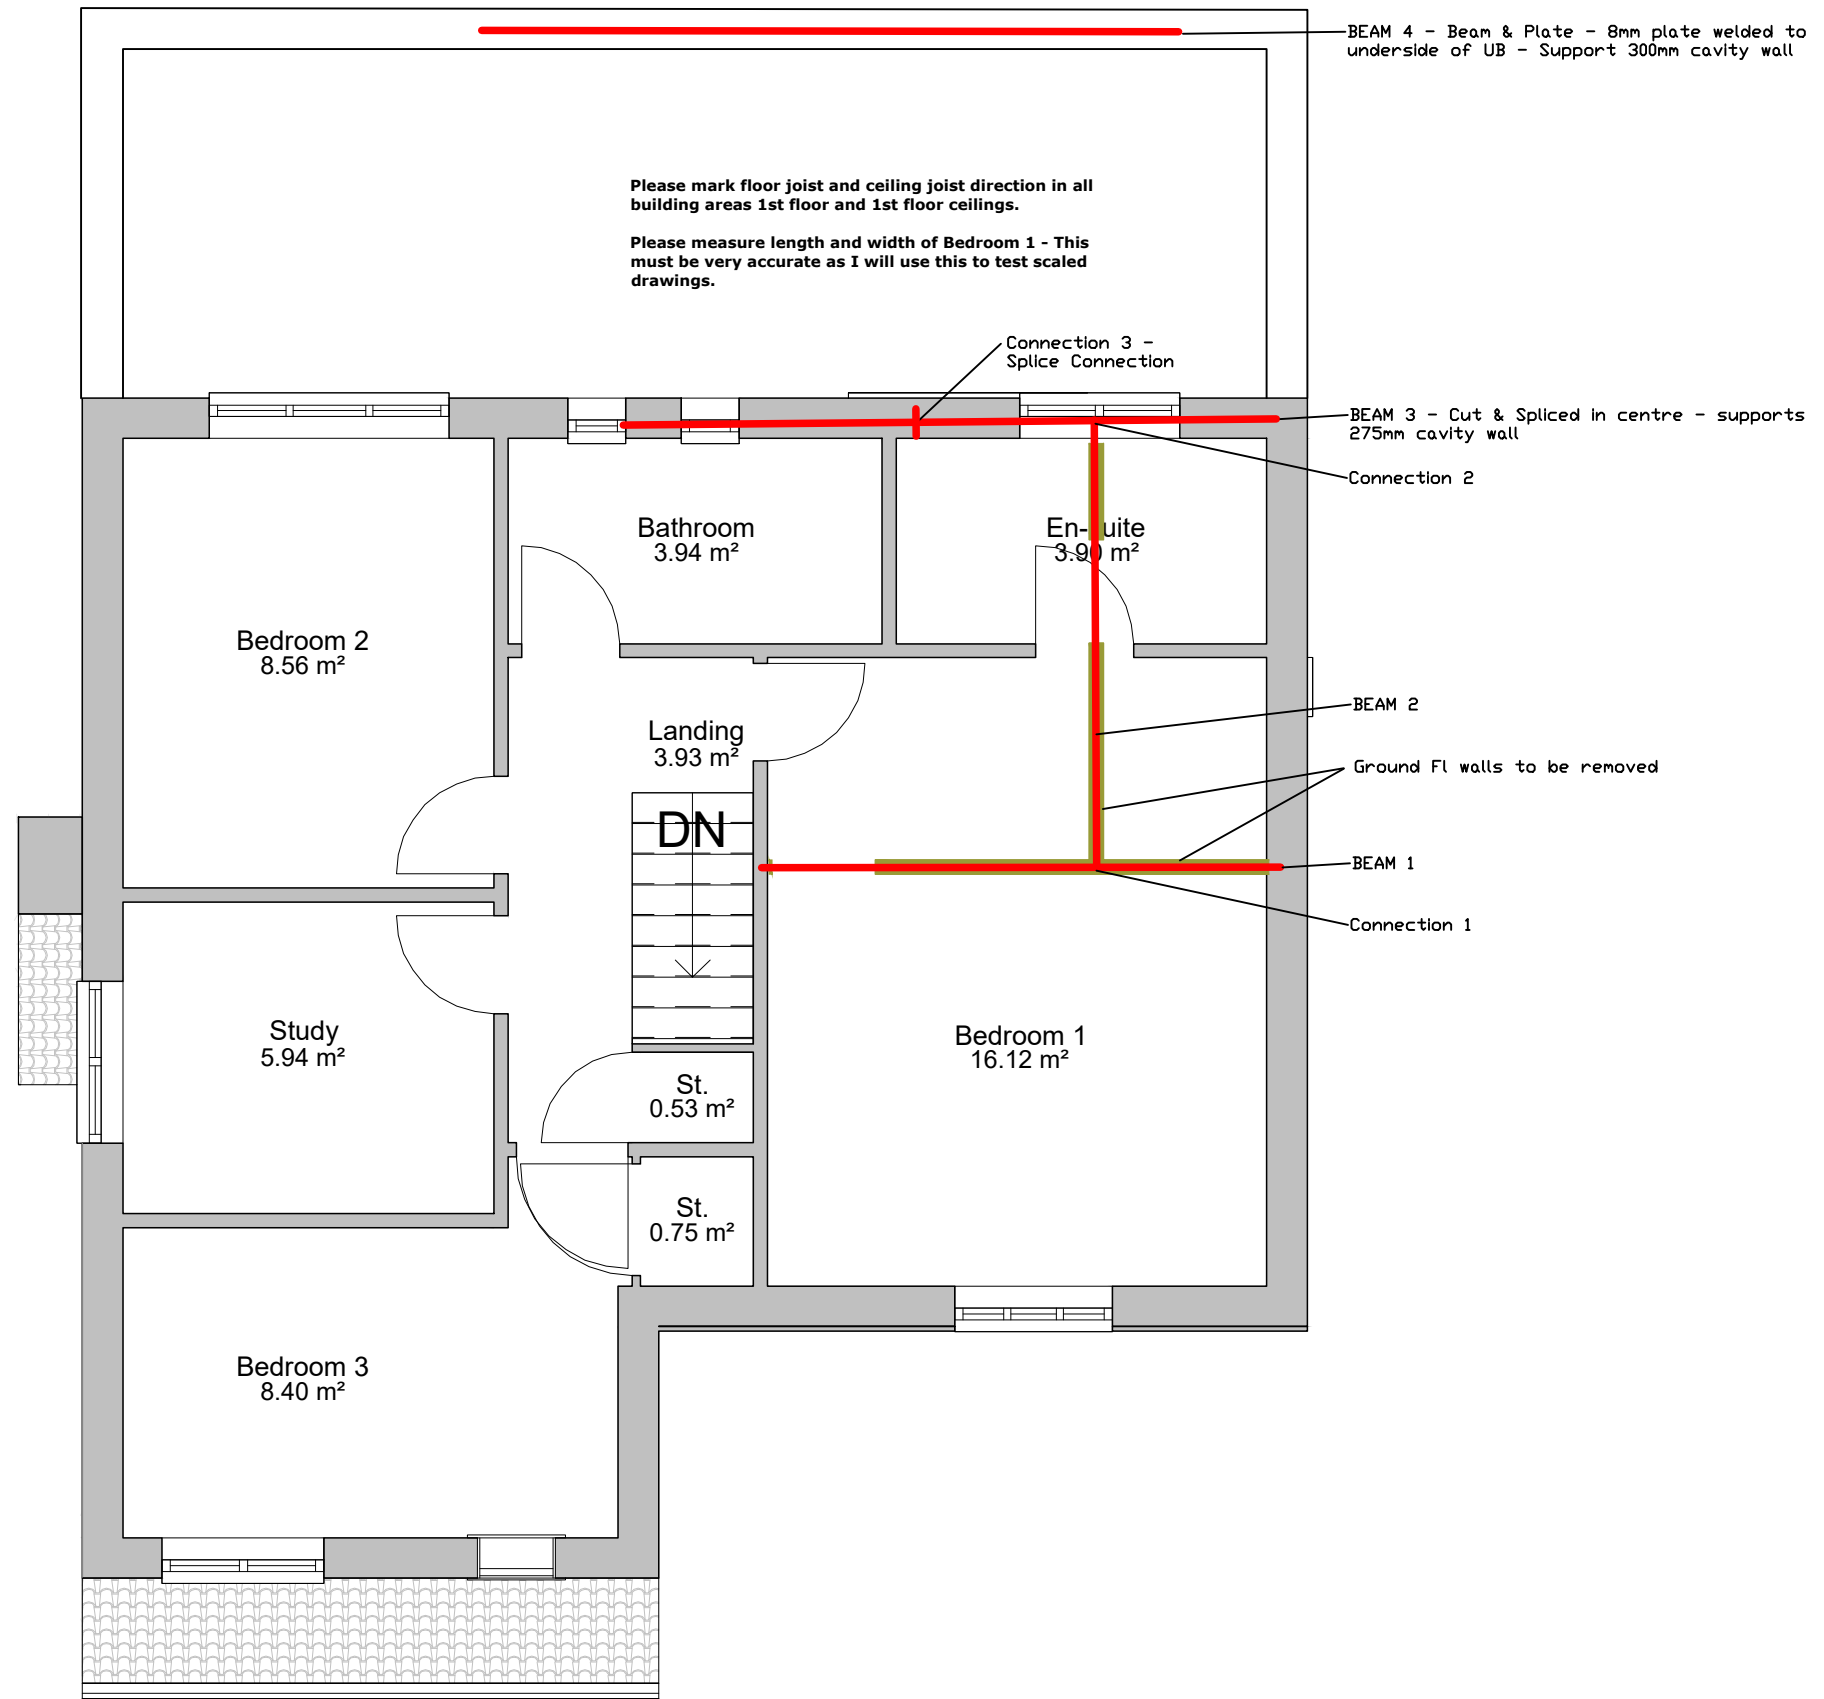

First Floor Plan

1 : 100