



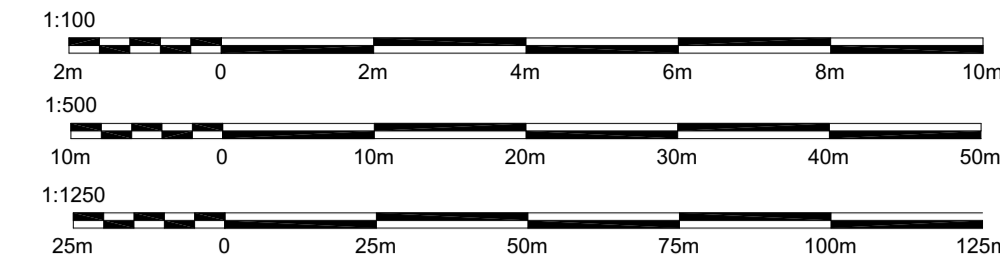


Scale 1:1250  
Site Location

# Golden Hall

**PROPOSAL**  
Structural elements and design of rear single storey extension with glazed walls and roof with solar panels.

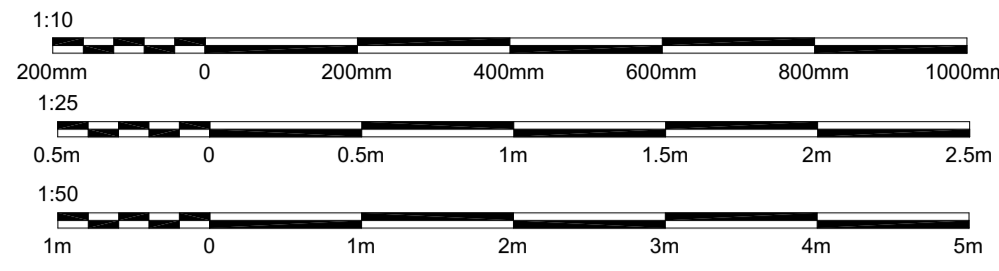

REVISION TABLE			
REV.	DATE	REVISED BY	DESCRIPTION

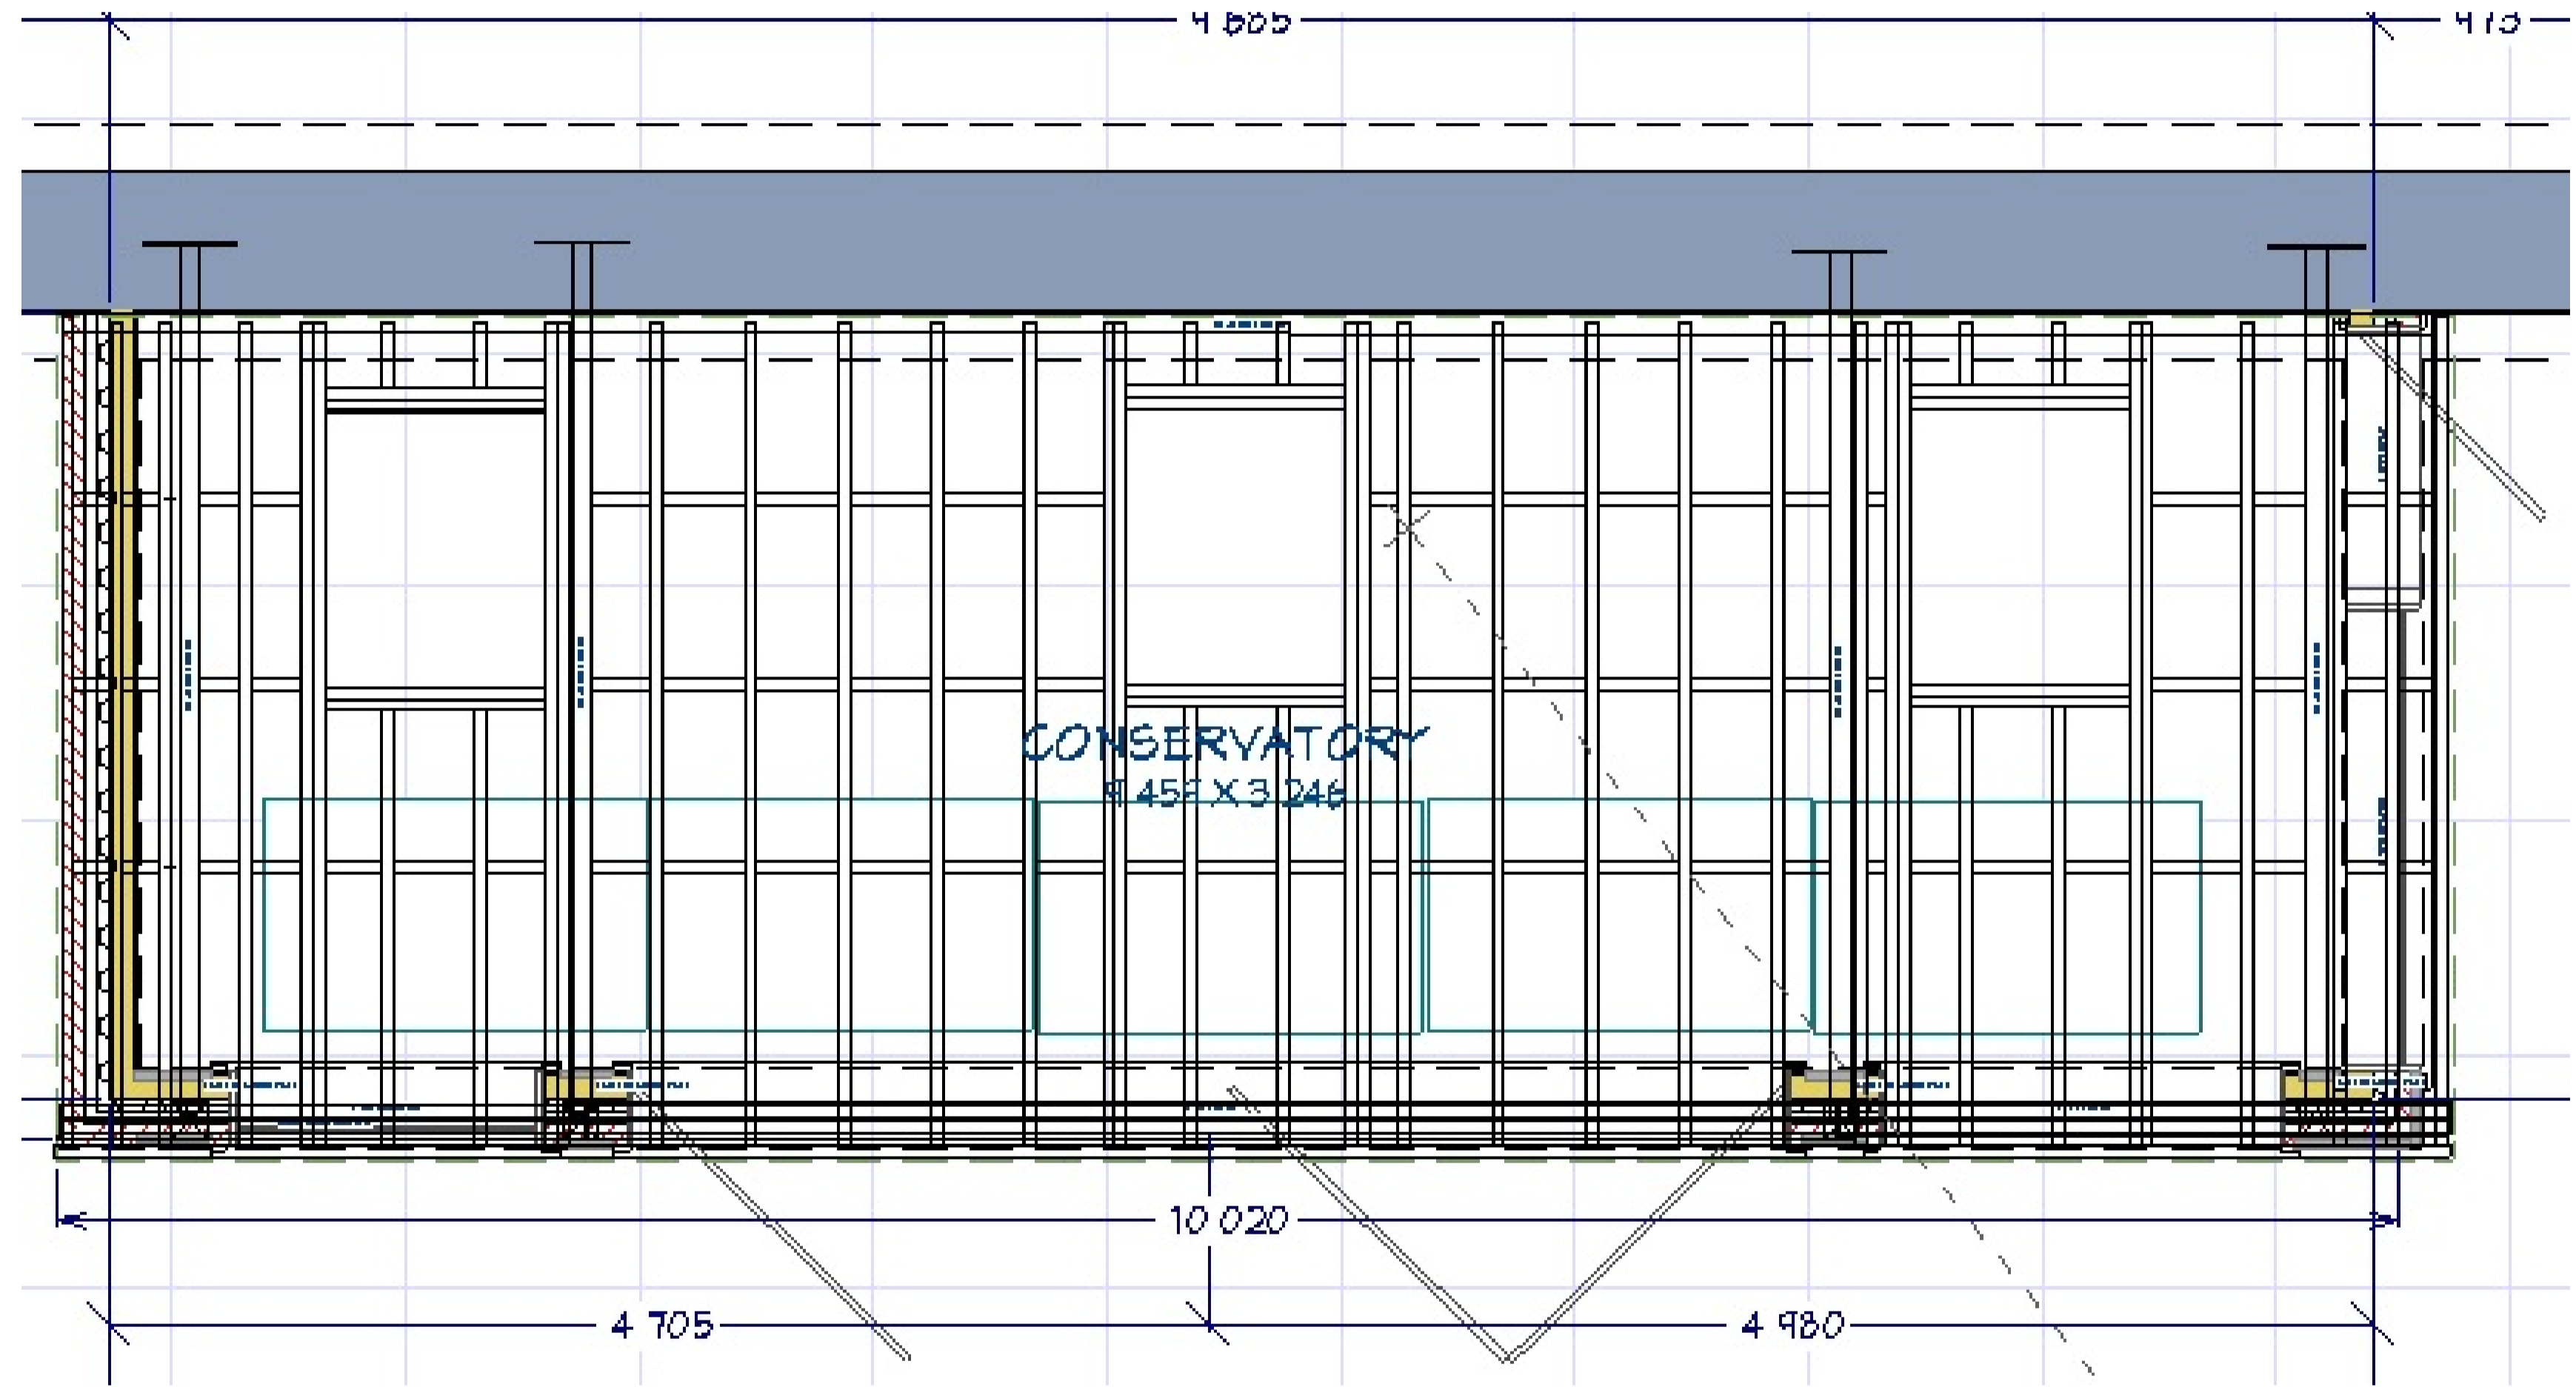

CONTENTS			
Drawing Title	Page	Drawing No.	Rev.
Introduction	1	PA-2021-06-1	
Proposed Structure	2	PA-2021-06-2	
Proposed Structure Corner Column Relationship	3	PA-2021-06-3	
Proposed Elevations & Cross Section	4	PA-2021-06-4	
Proposed Steel	5	PA-2021-06-5	

## Introduction - DRAFT



© **PlanningApplications.com**  
 Tel: 0208 660 5026  
 Mobile: 07922 148 701  
 support@planningapplications.com  
 www.planningapplications.com  
 Summer House | Upper Court Road  
 Woldingham | Surrey | CR3 7BF

**PROJECT DETAILS:**  
 Mr David McBride  
 Golden Hall  
 Hall Lane, Pembroke  
 SA71 4BT

**DRAWN BY:**  
 S Baker  
 PlanningApplications.com  
 Copyright 2021

**DRAWING TITLE:**  
 Introduction



**DATE:**  
 19/01/2021

**SCALE:**  
 A1 1:50  
 or as indicated


**SHEET:**  
 PA-2021-06  
**1**



Scale 1:1250  
Site Location

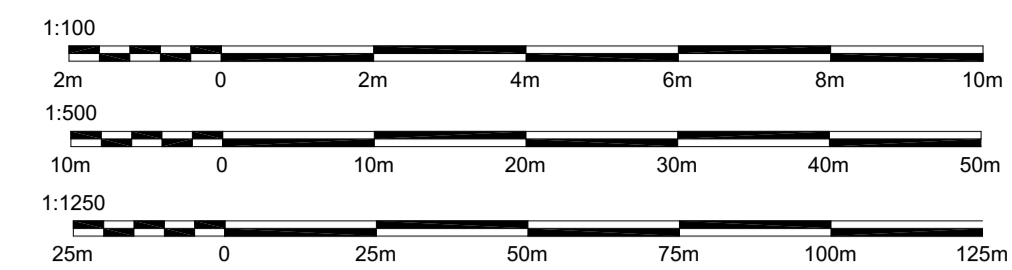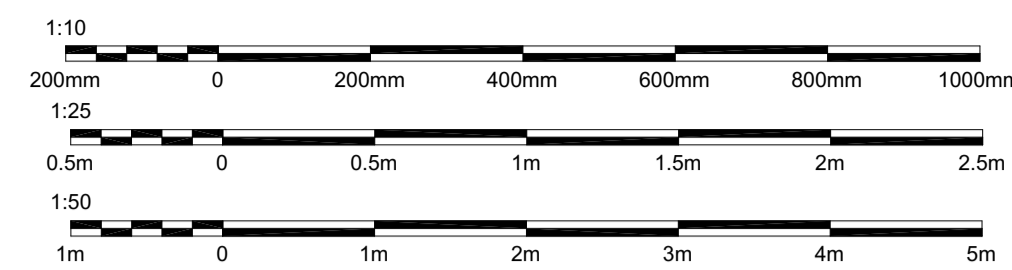

REVISION TABLE			
REV.	DATE	REVISED BY	DESCRIPTION

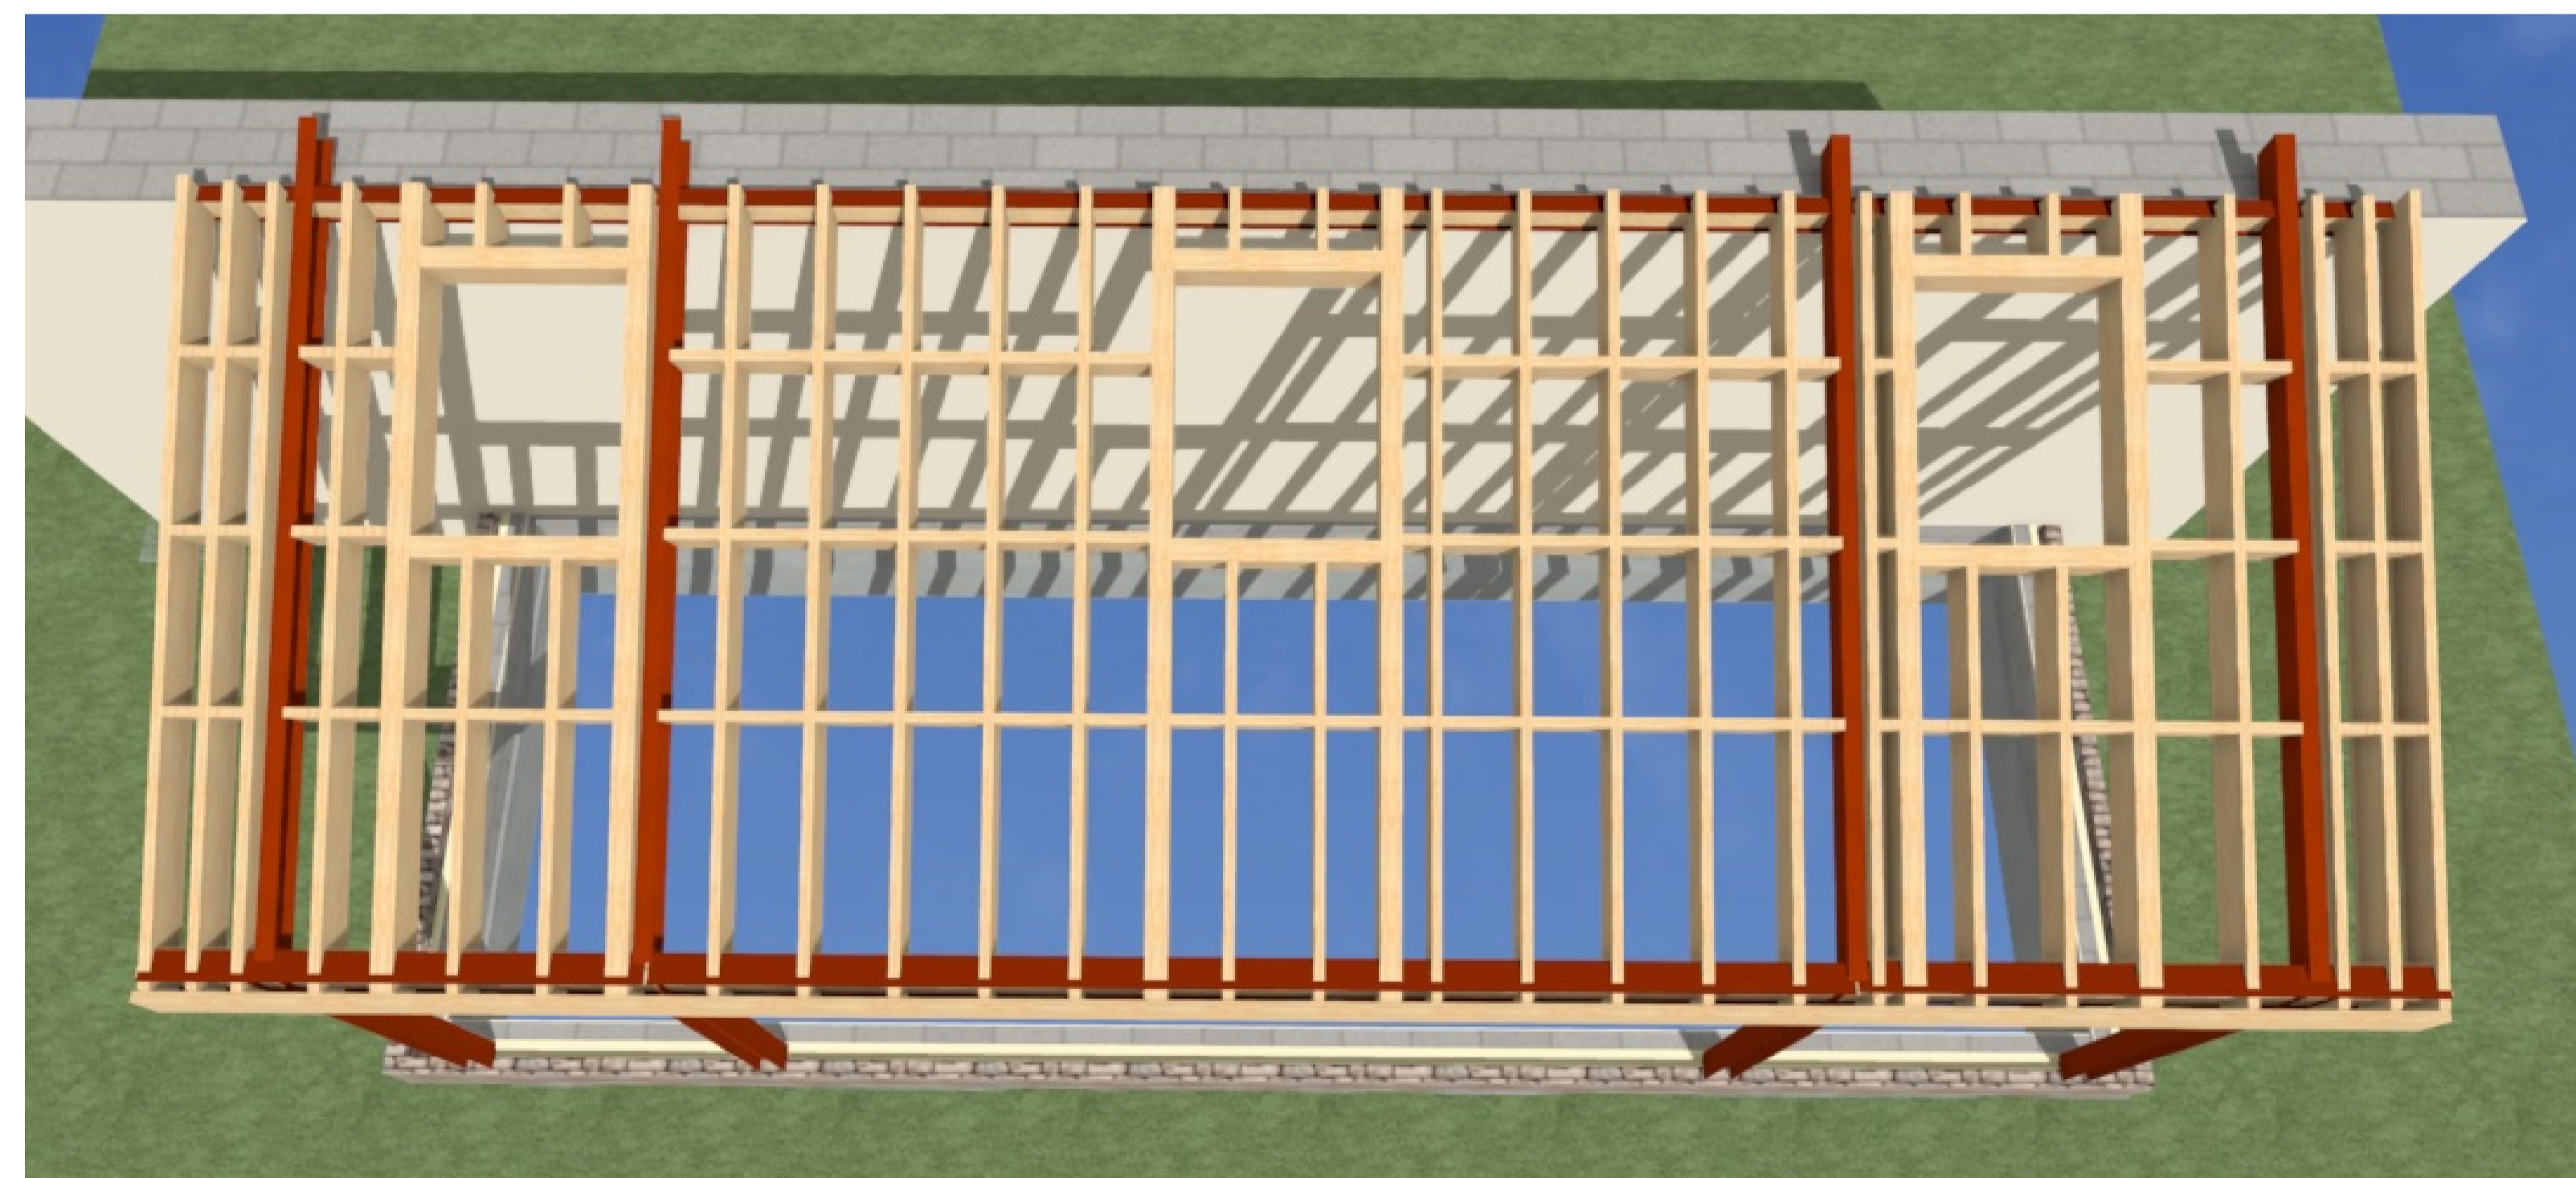



Scale 1:100

# Proposed Structure







Scale 1:1250  
Site Location

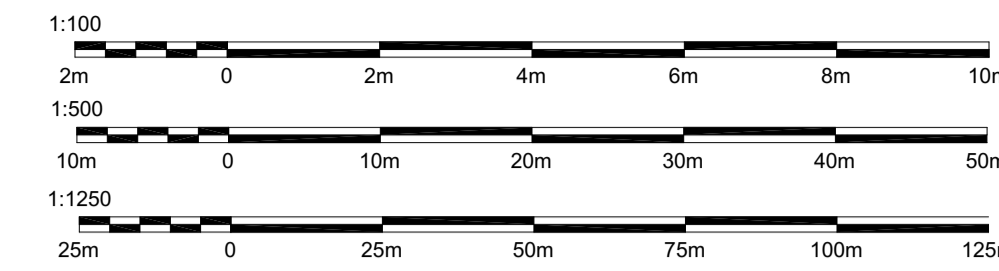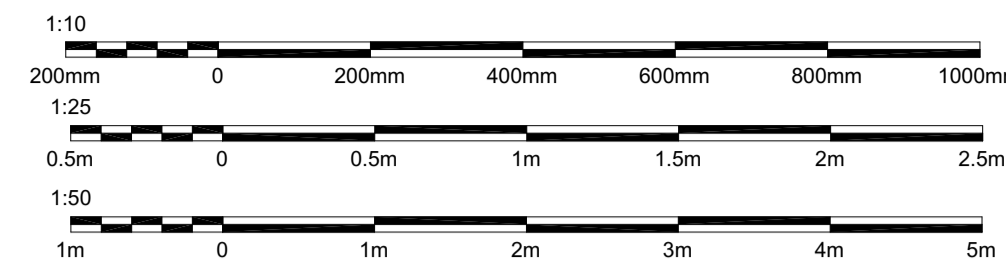

REVISION TABLE			
REV.	DATE	REVISED BY	DESCRIPTION

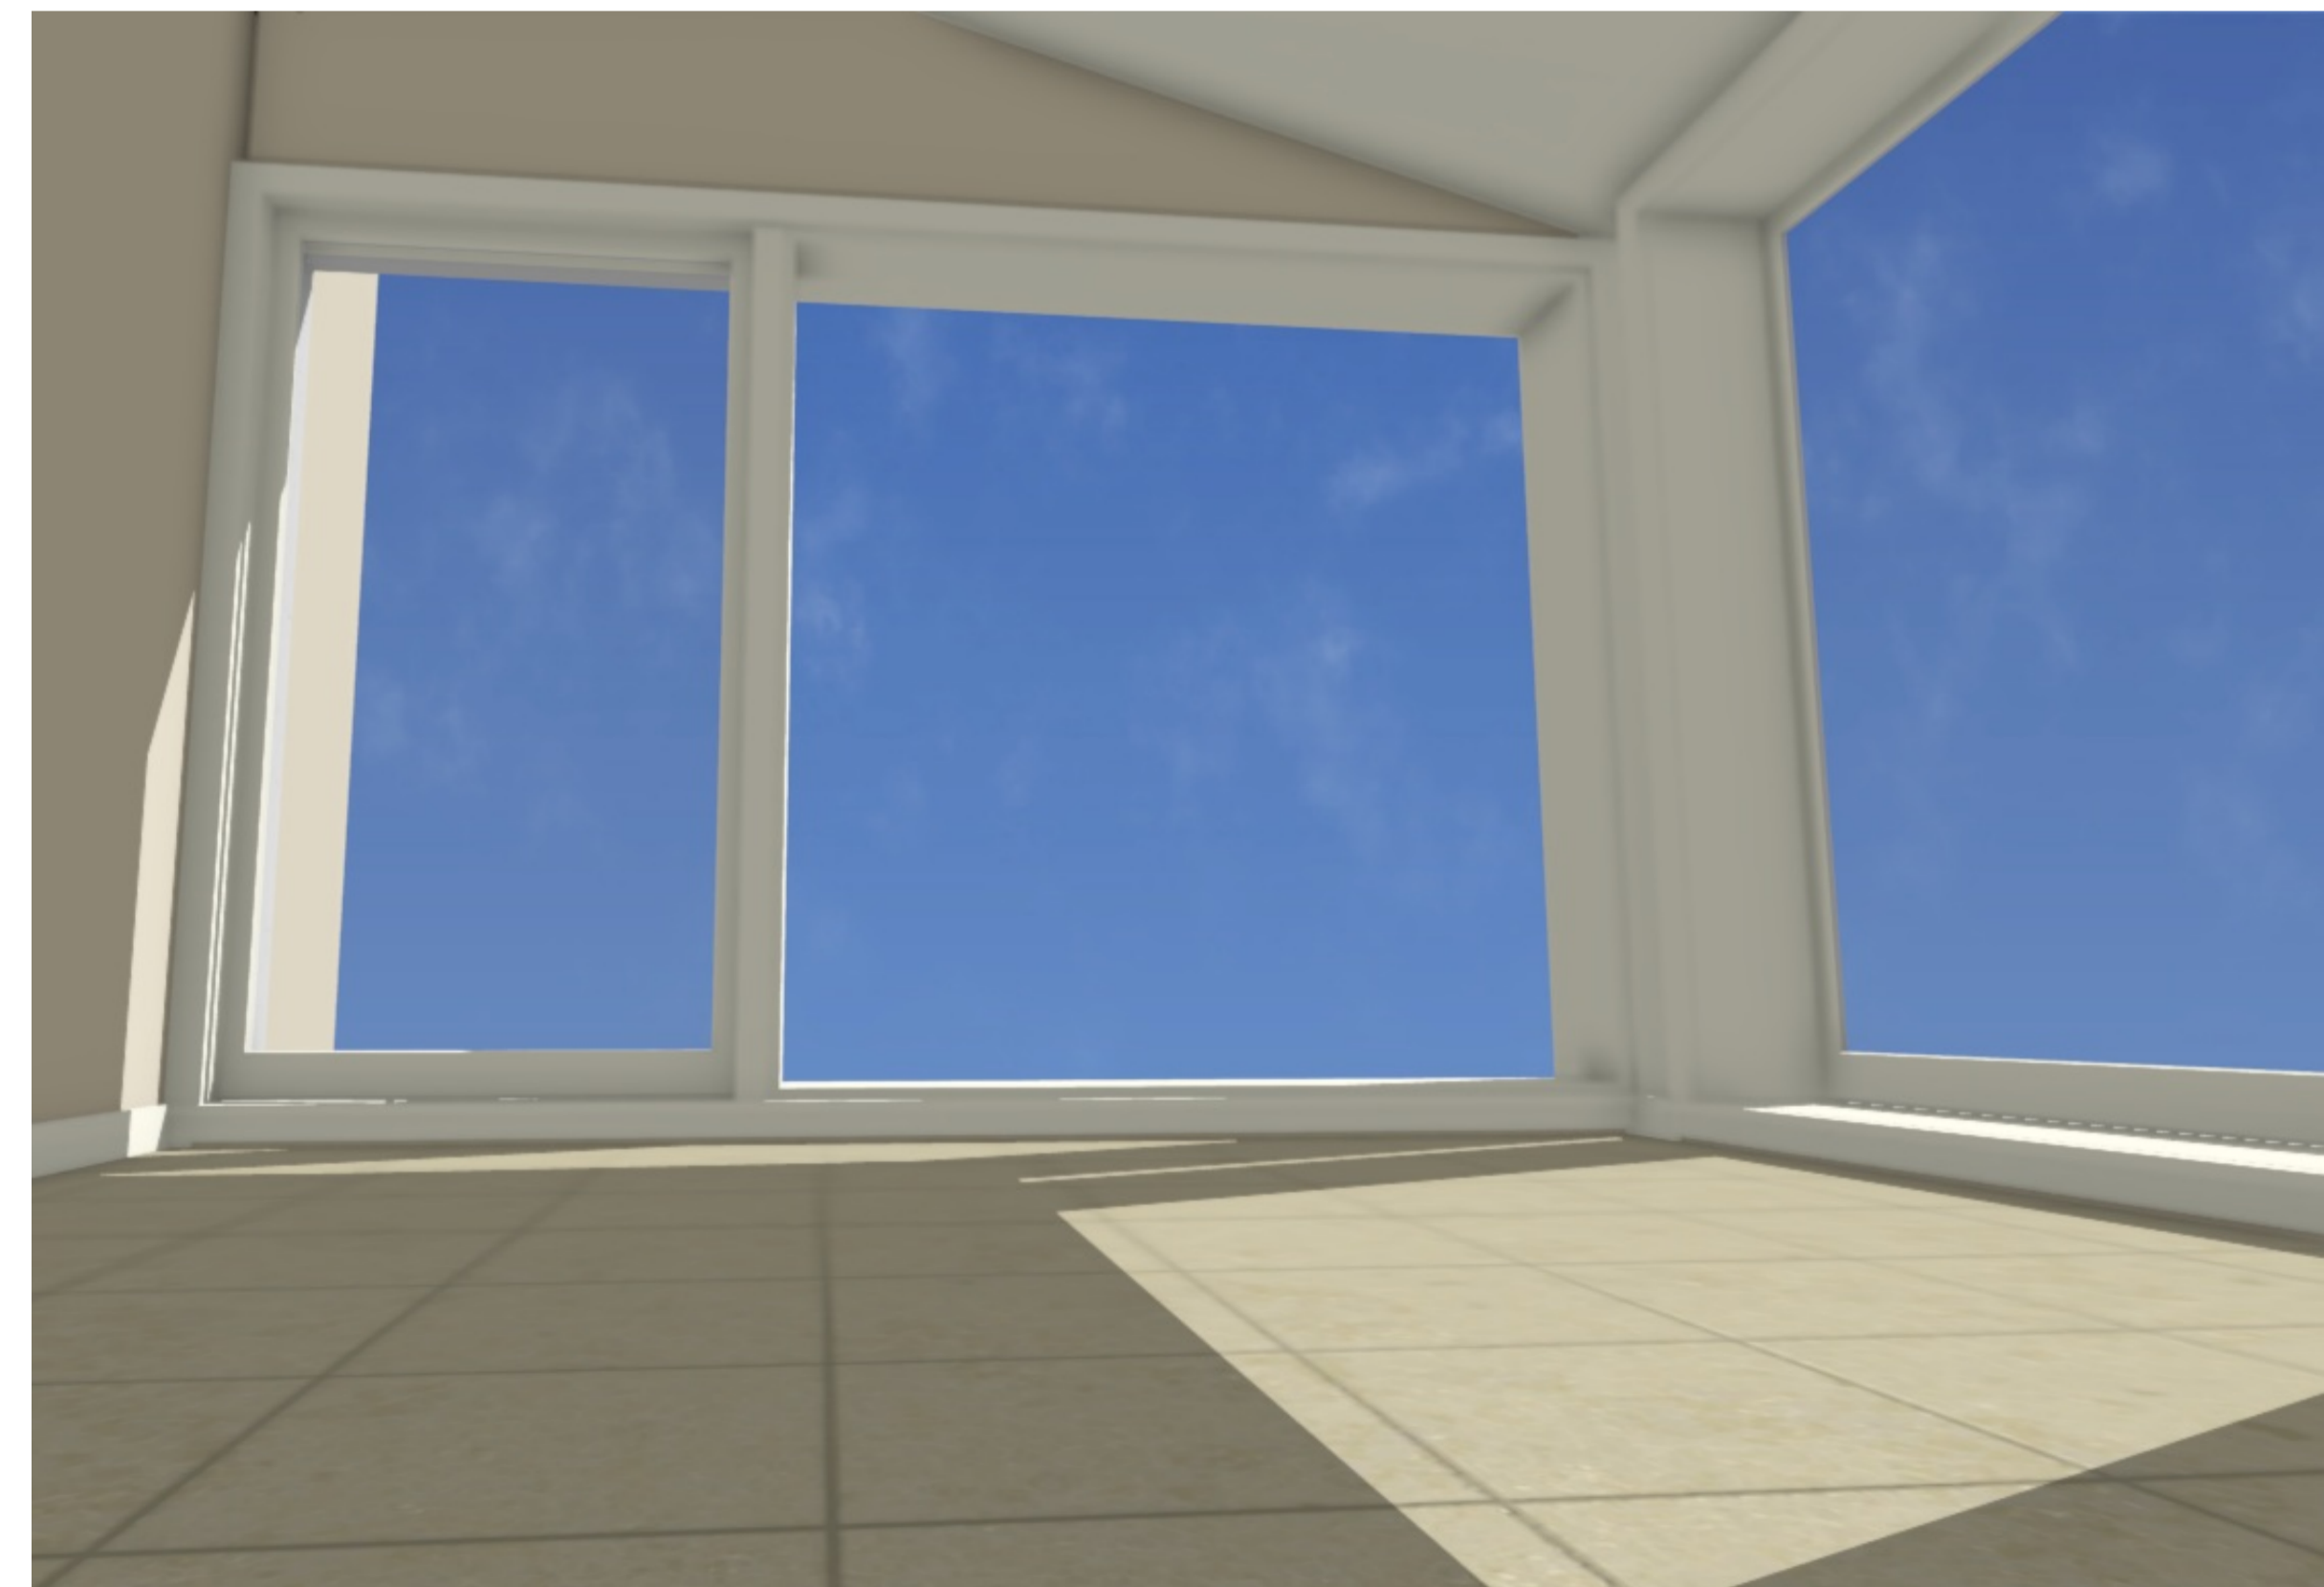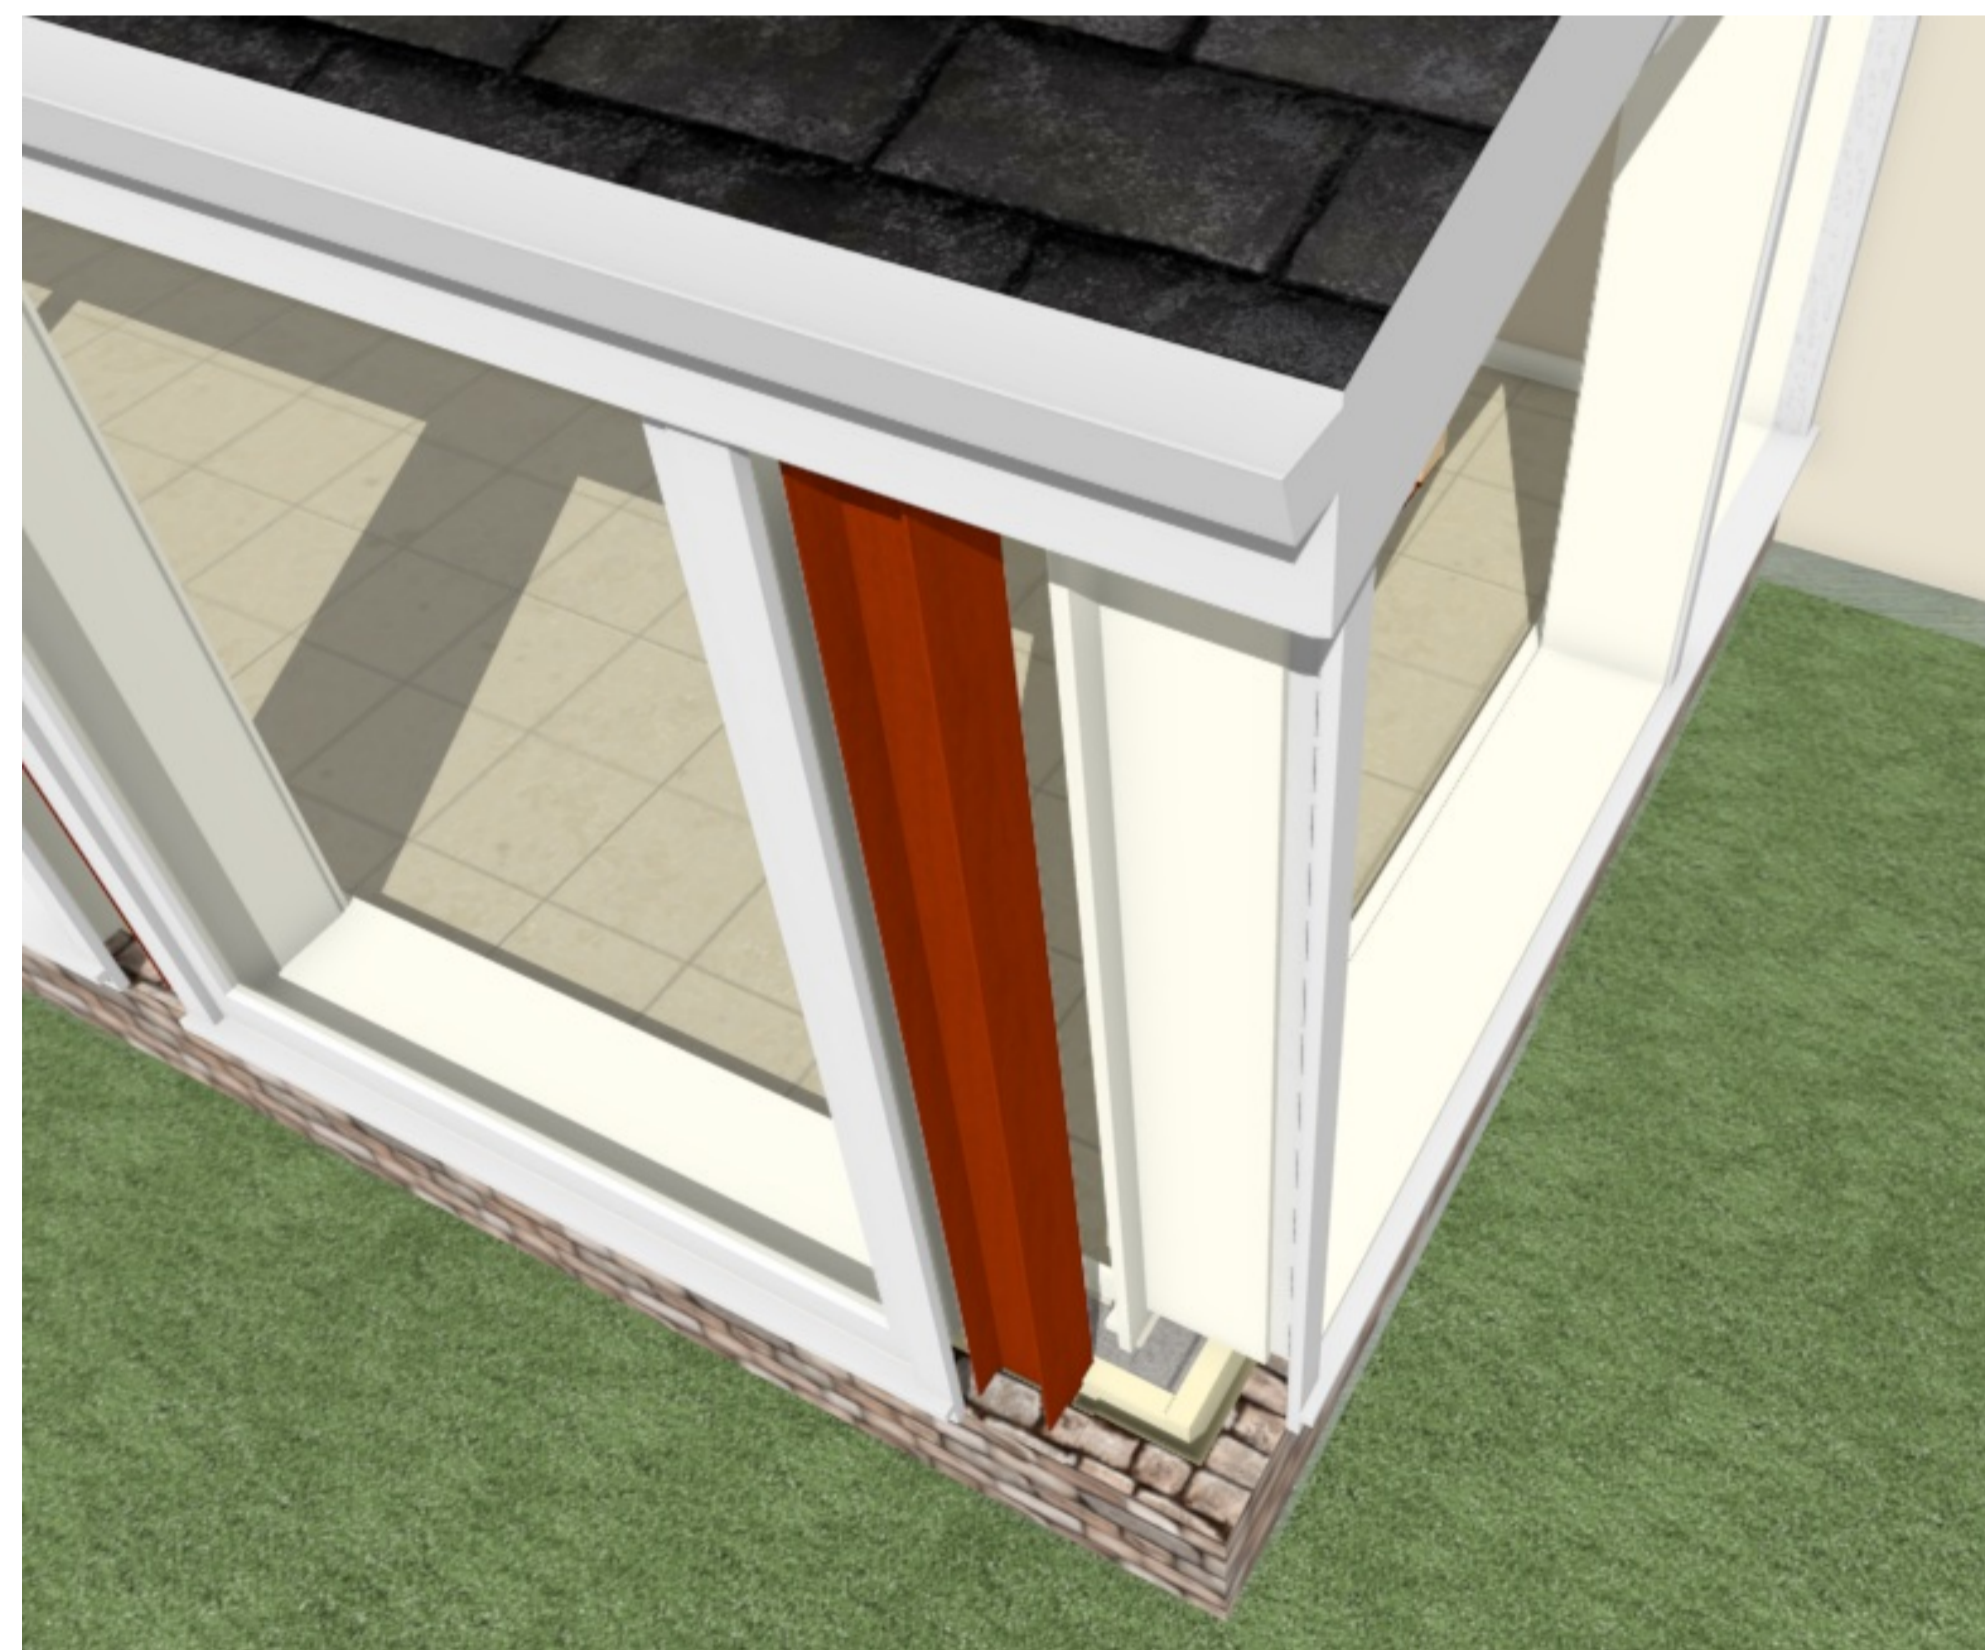

# Proposed Structure Corner Column Relationship



© [PlanningApplications.com](http://www.PlanningApplications.com)  
 Tel: 0208 660 5026  
 support@planningapplications.com  
 www.planningapplications.com  
 Mobile: 07922 148 701  
 Summer House | Upper Court Road  
 Woldingham | Surrey | CR3 7BF

PROJECT DETAILS:  
 Mr David McBride  
 Golden Hall  
 Hall Lane, Pembroke  
 SA71 4BT

DRAWN BY:  
 S Baker  
 PlanningApplications.com  
 Copyright 2021

DRAWING TITLE:  
 Proposed Structure Corner Column Relationship



DATE:  
 19/01/2021

SCALE:  
 A1 1:50  
 or as indicated

SHEET:  
 PA-2021-06  
 3






Scale 1:1250  
Site Location

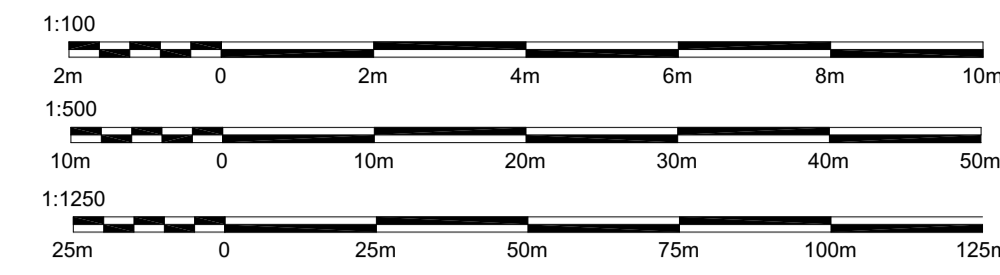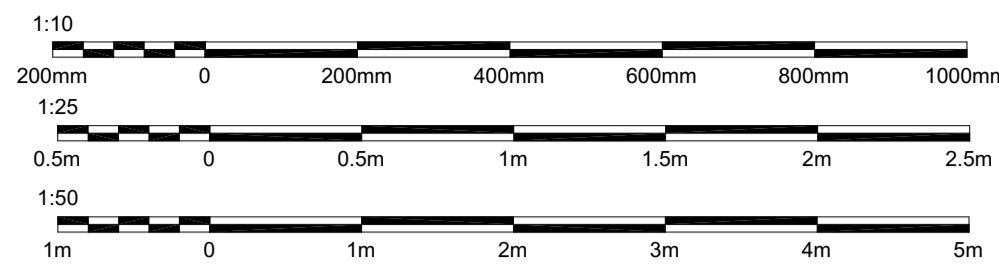

REVISION TABLE			
REV.	DATE	REVISED BY	DESCRIPTION



© [PlanningApplications.com](http://PlanningApplications.com)  
 Mobile: 07922 148 701  
 Summer House | Upper Court Road  
 Wokingham | Surrey | CR3 7BF  
 Tel: 0208 660 5026  
 support@planningapplications.com  
 www.planningapplications.com

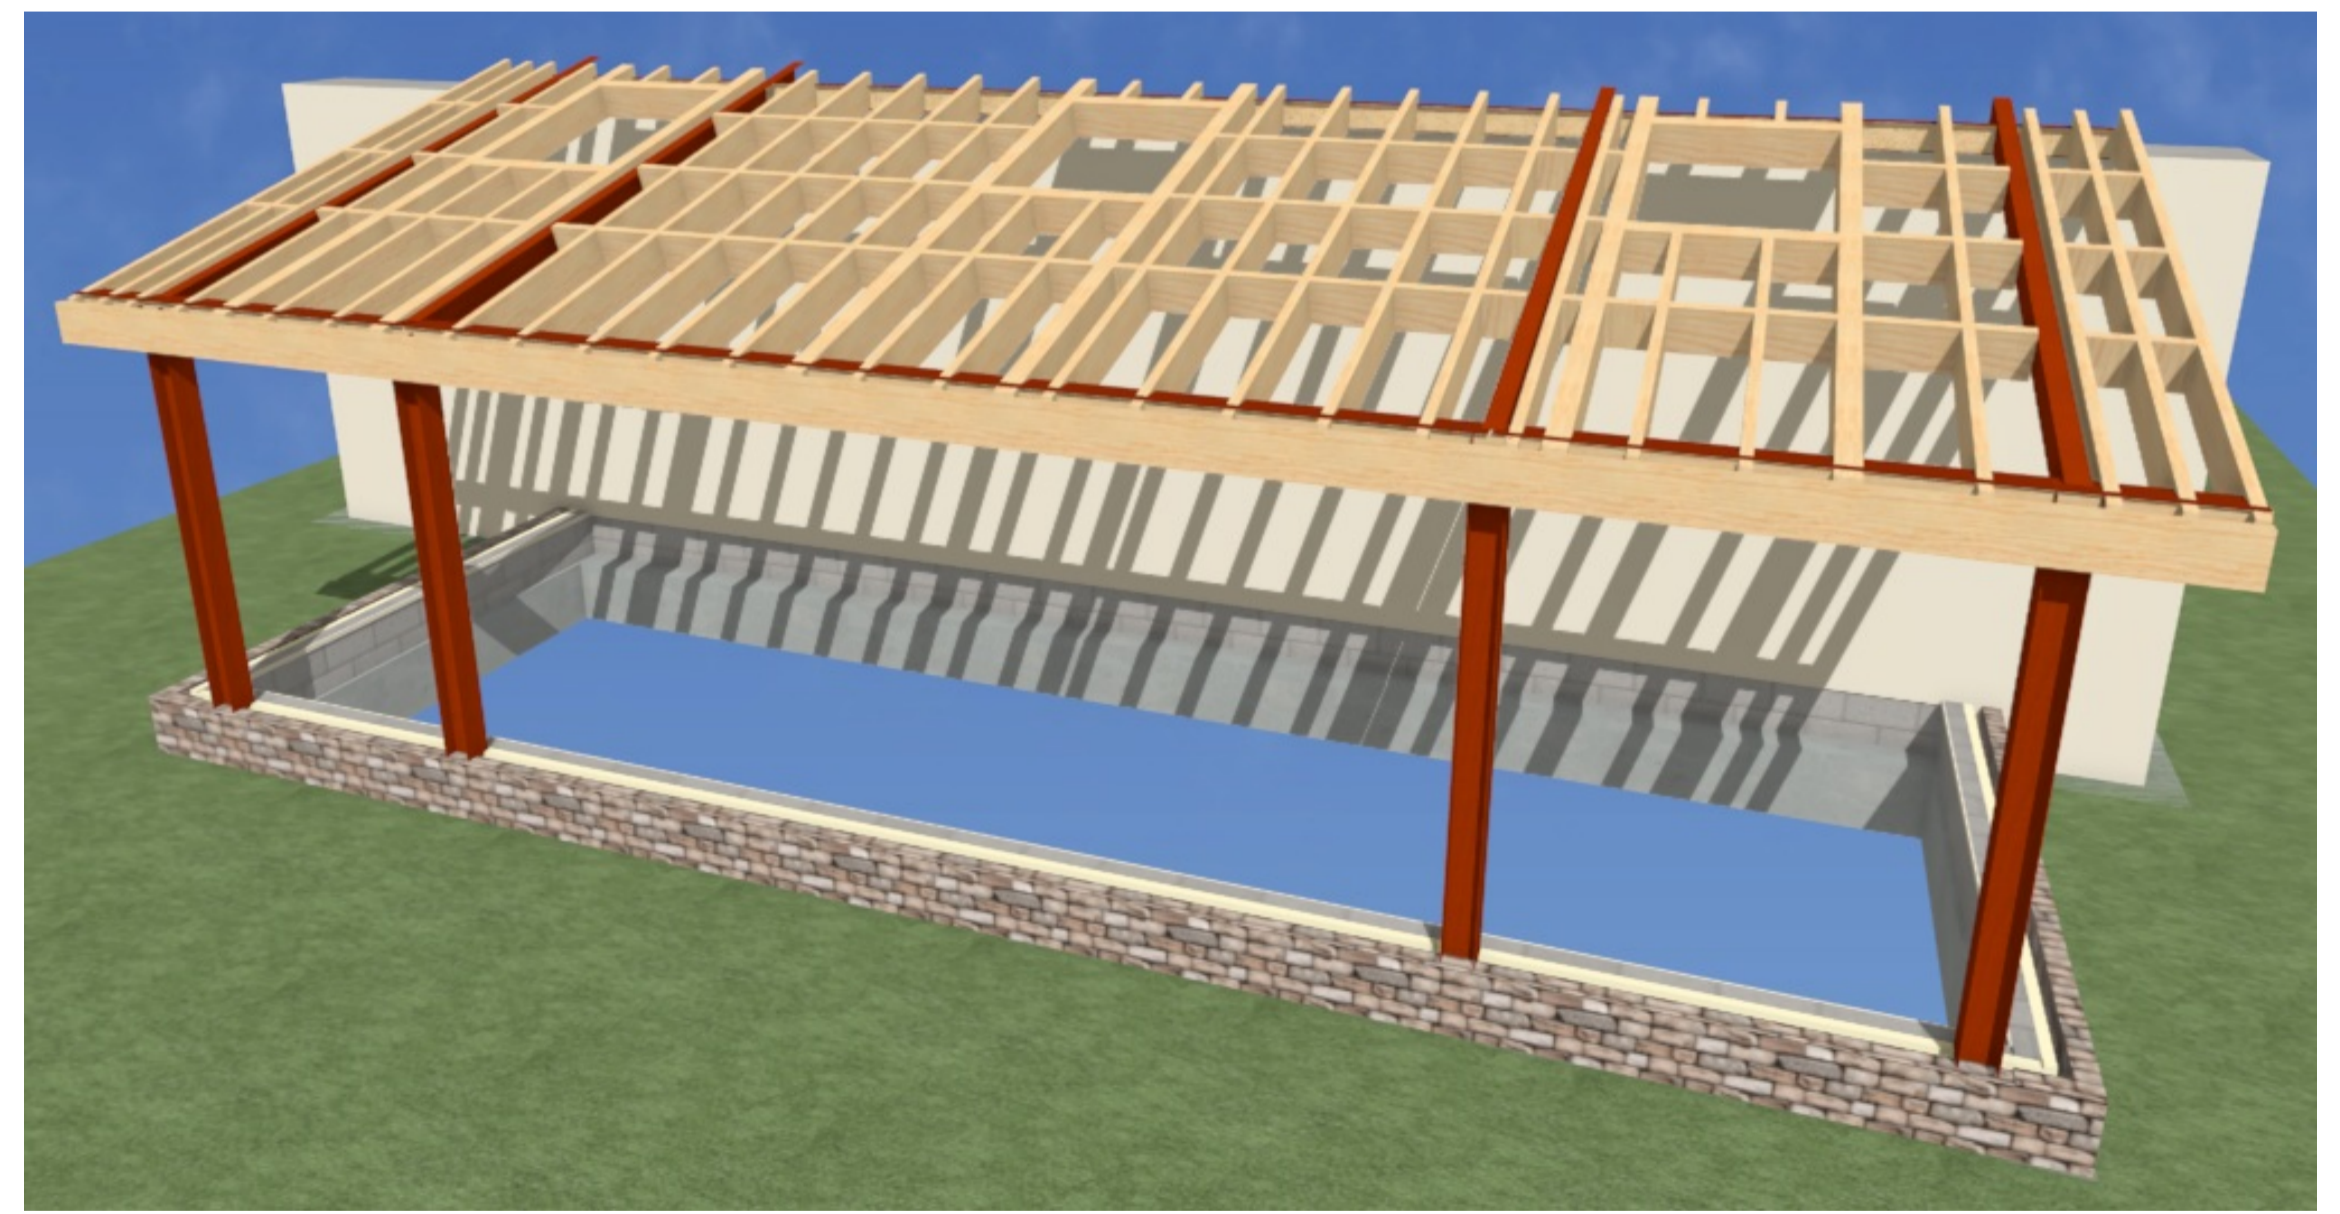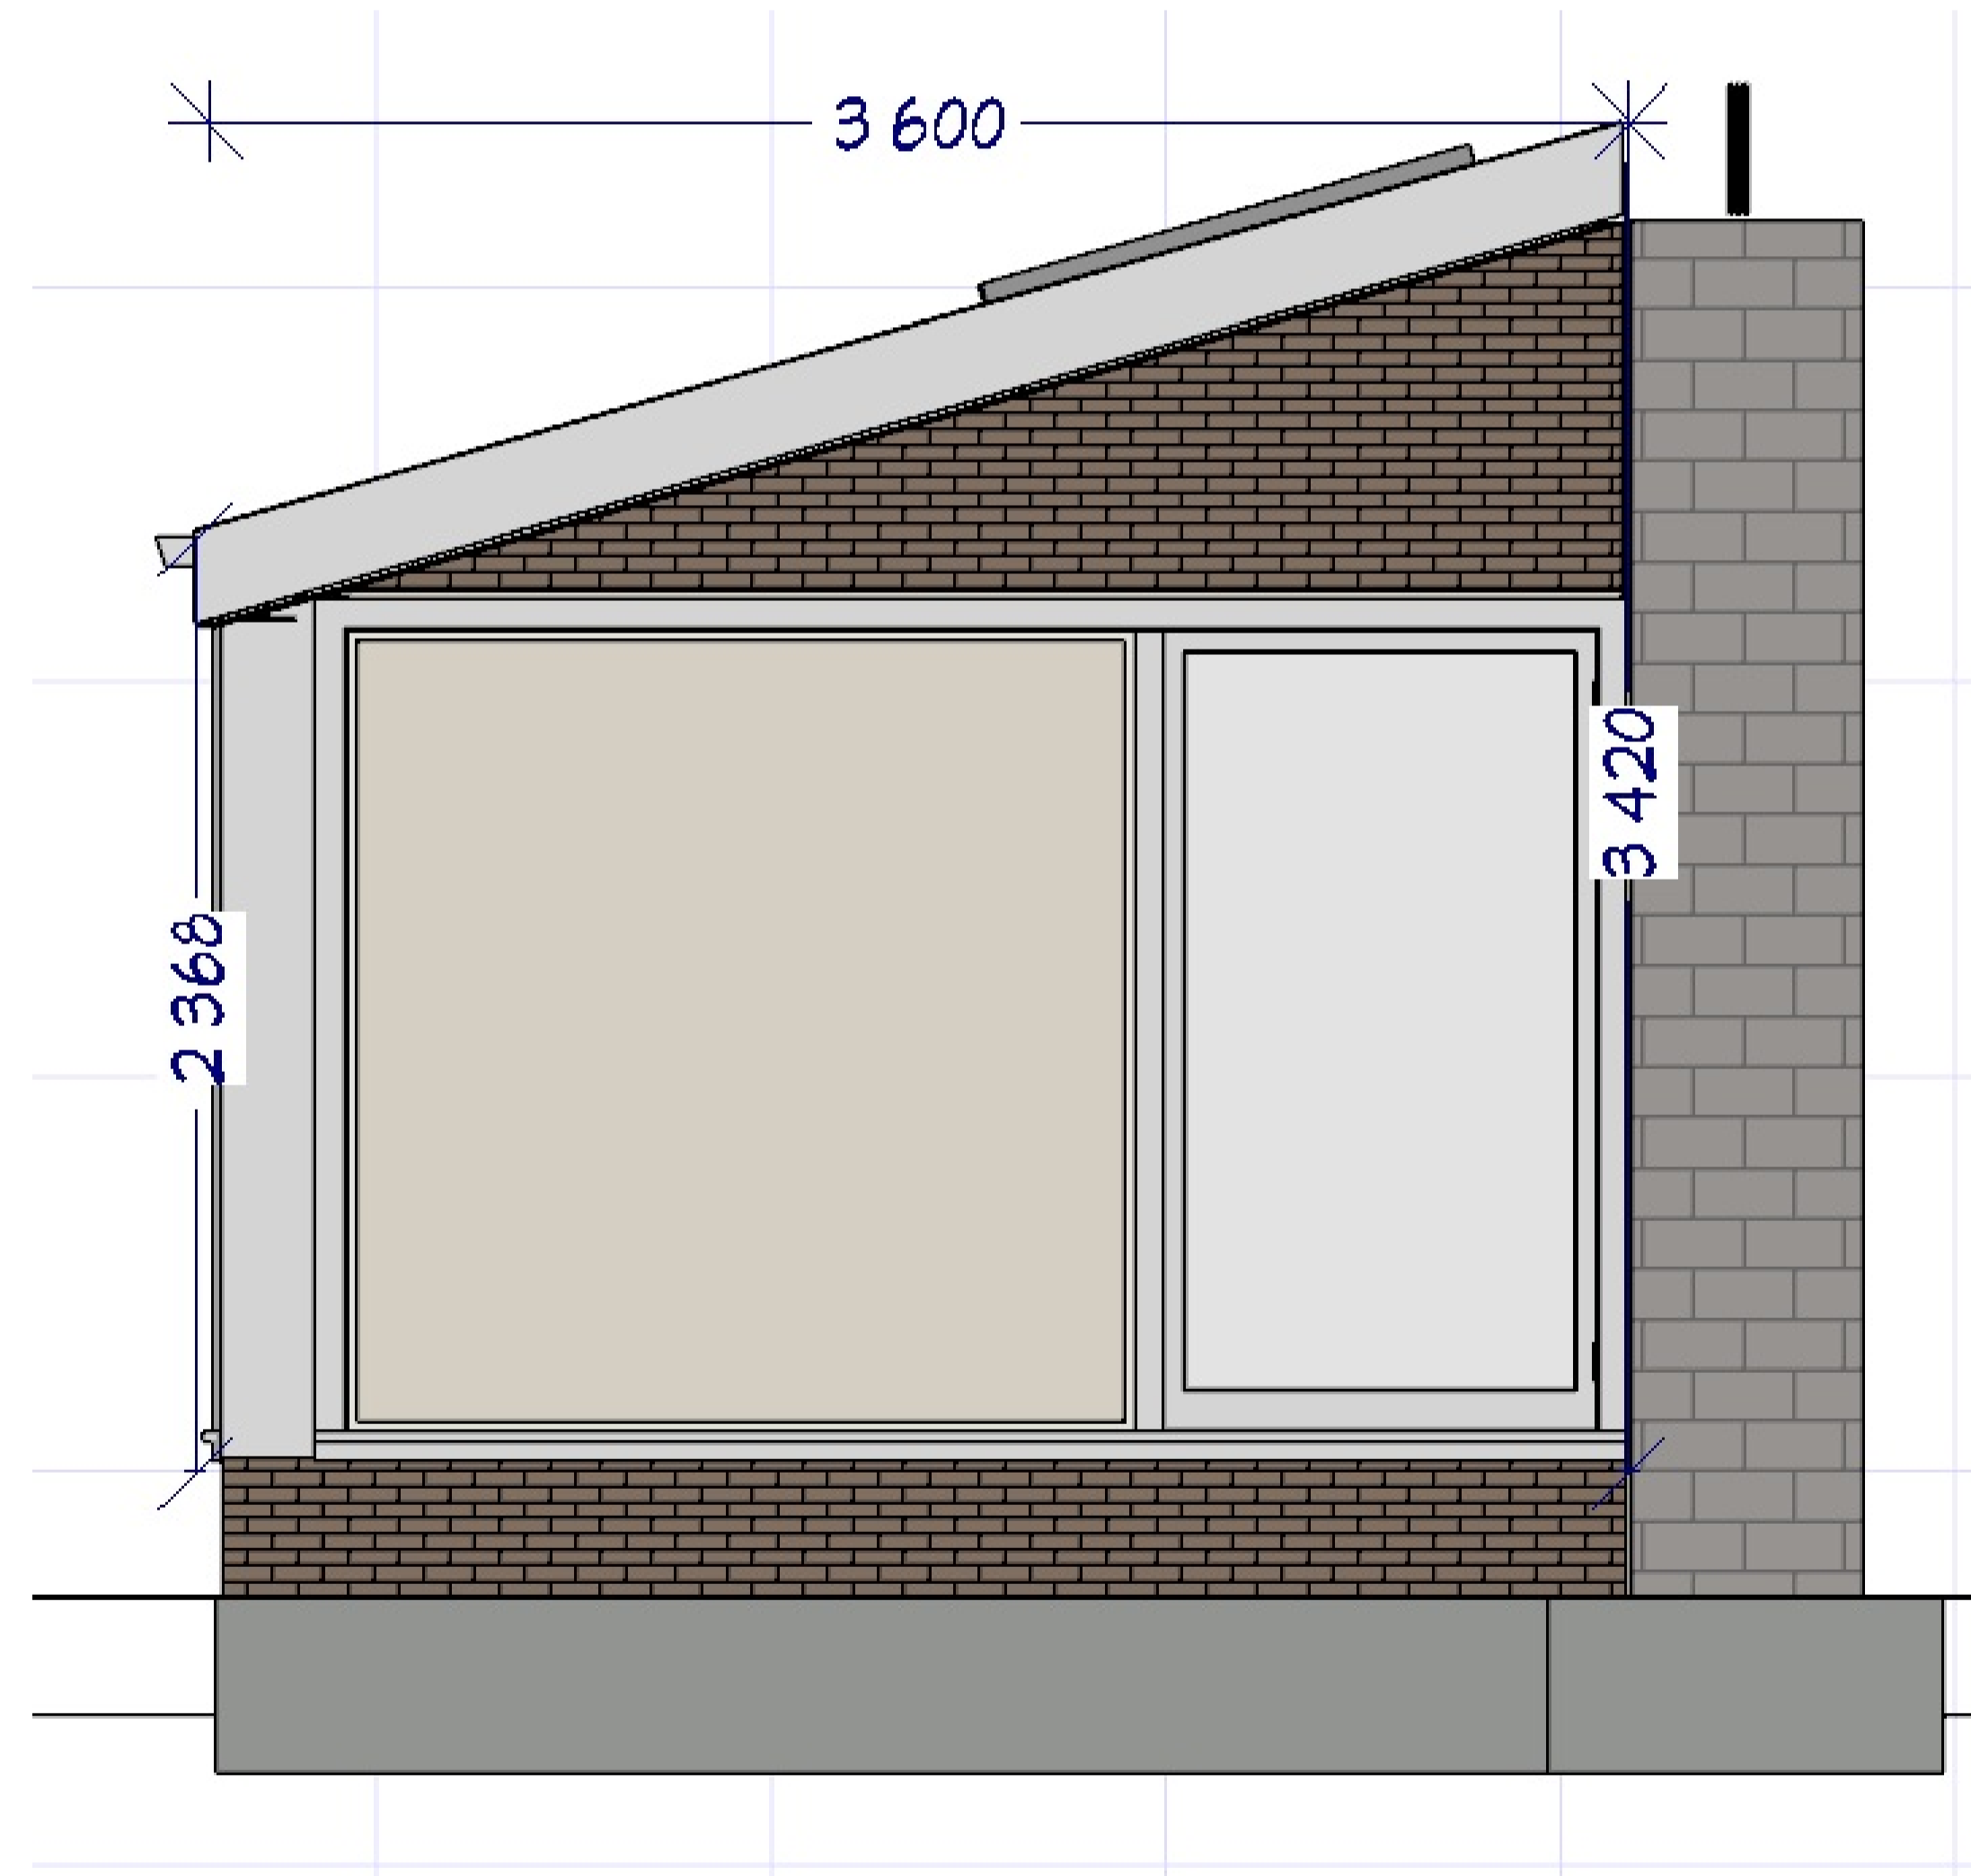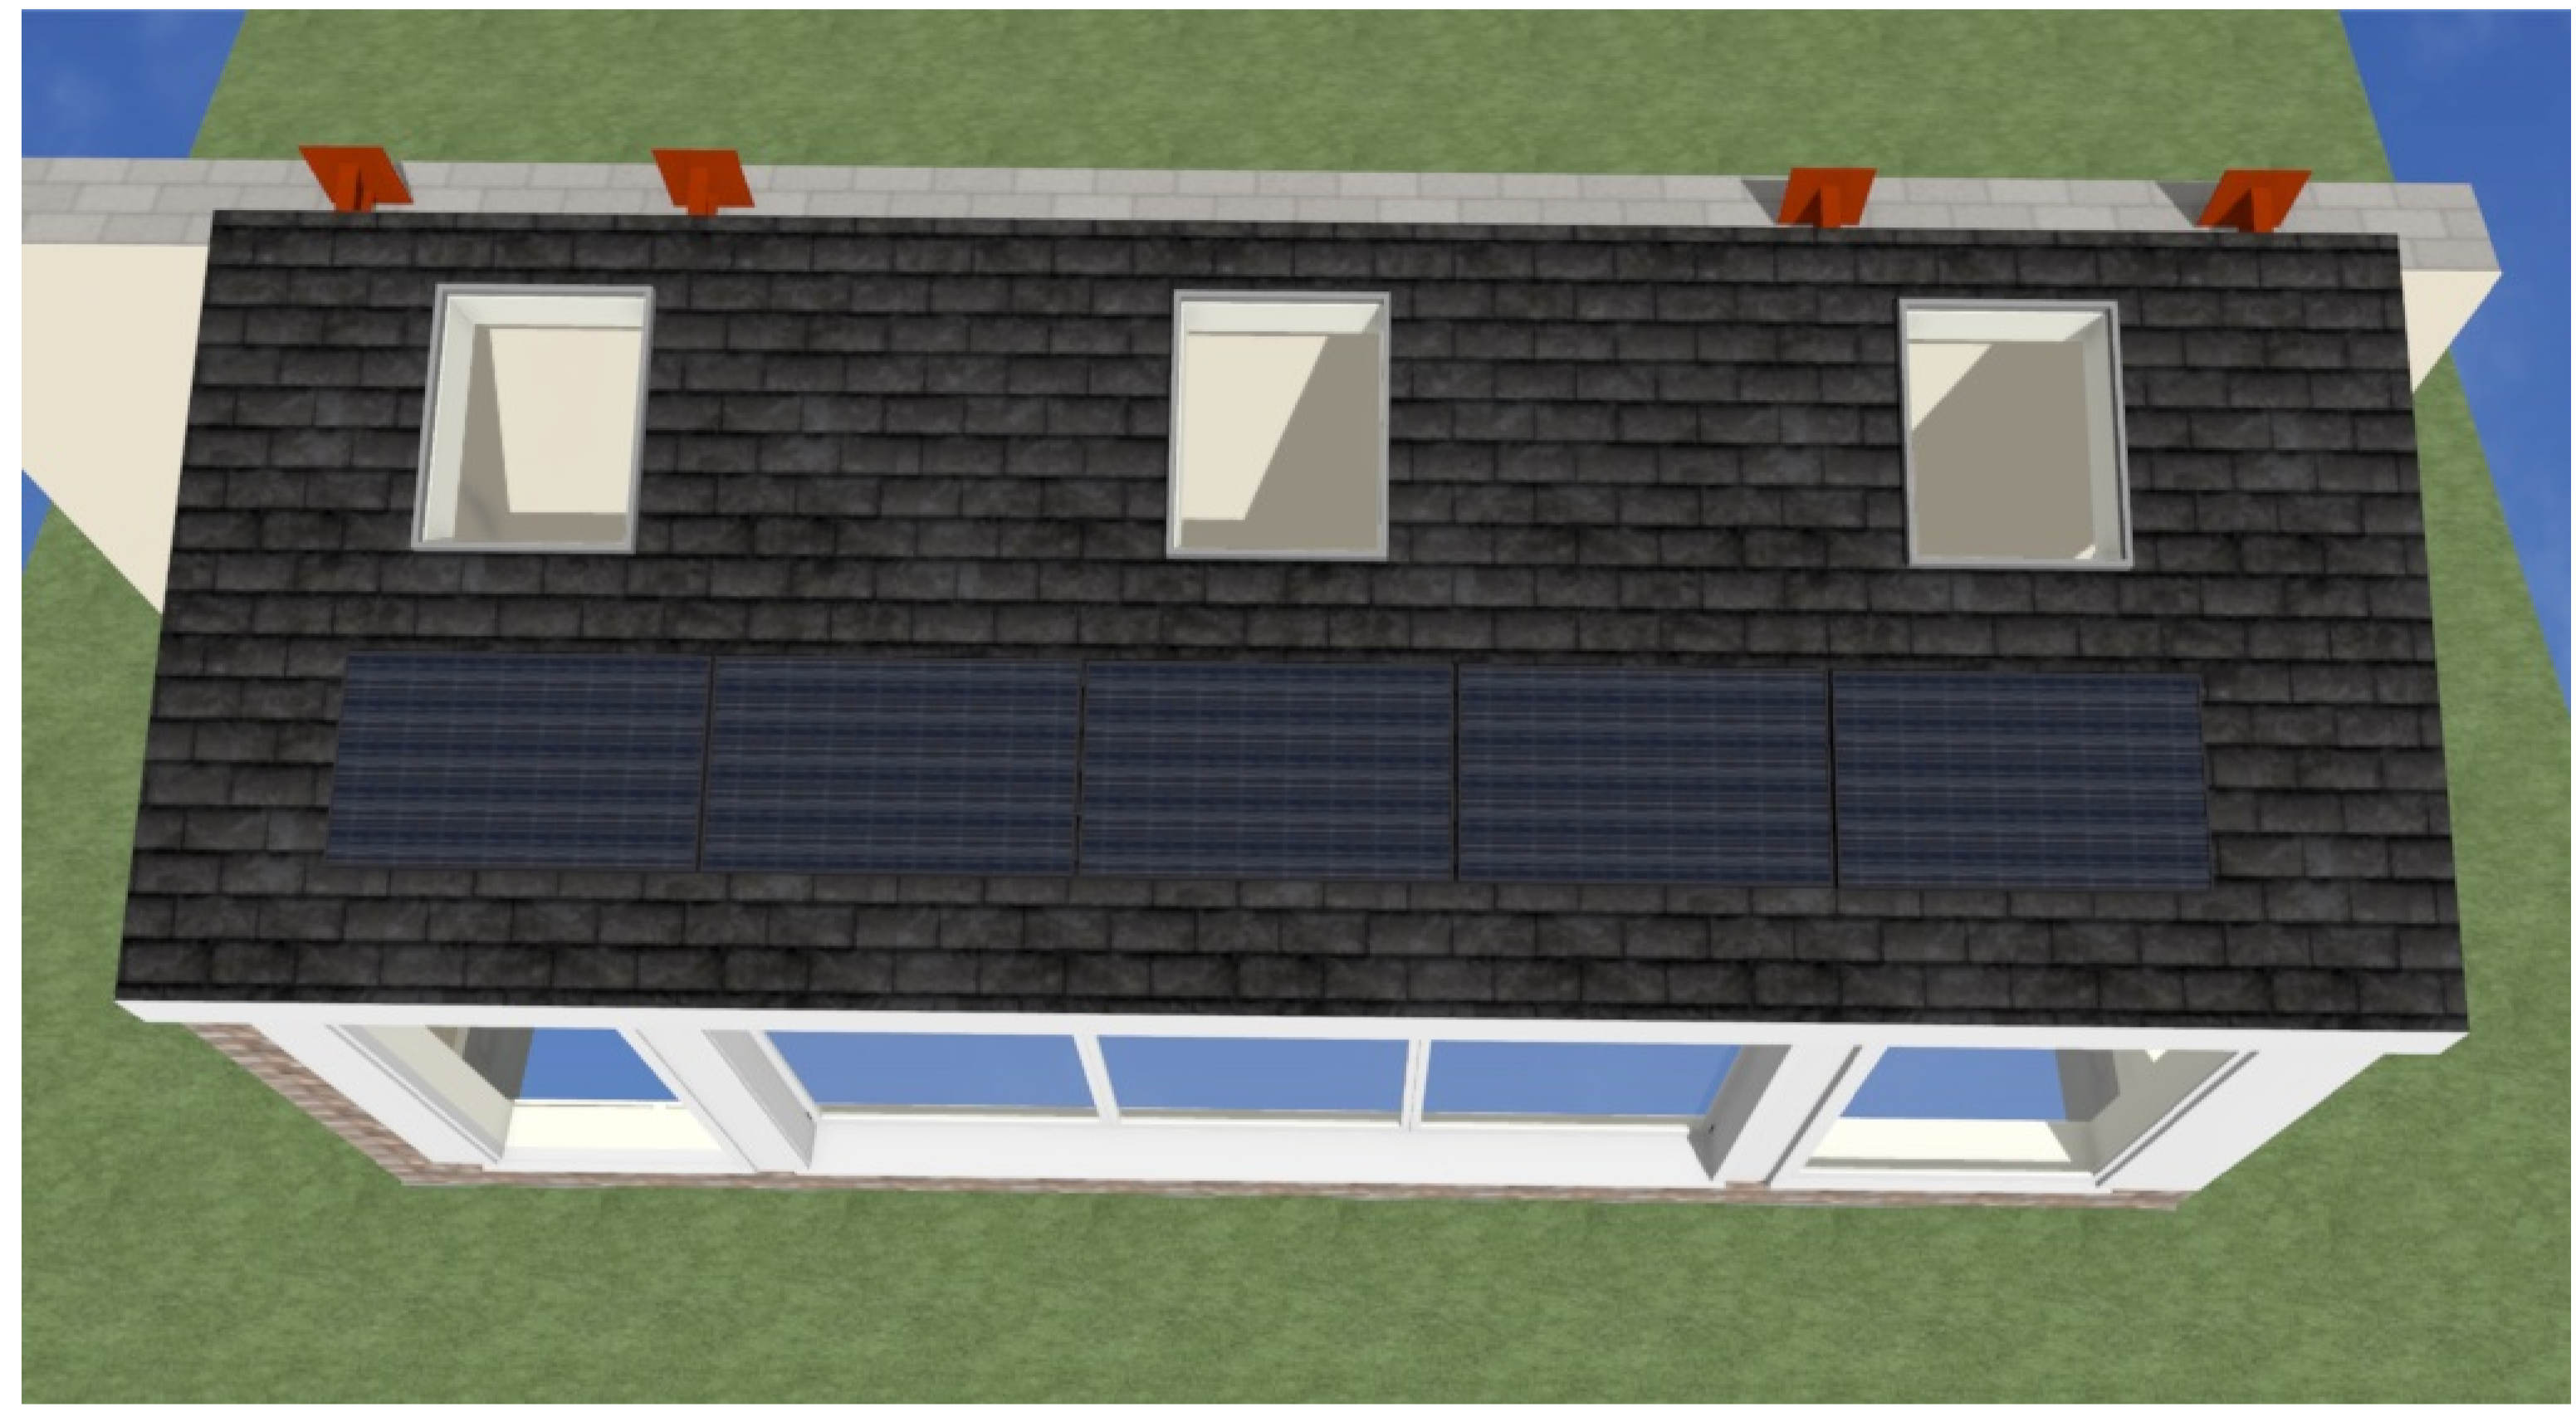

# PROPOSED ELEVATIONS & CROSS SECTION

DRAWN BY:  
S Baker  
PlanningApplications.com  
Copyright 2021

PROJECT DETAILS:  
Mr David McBride  
Golden Hall  
Hall Lane, Farnbrooke  
SA71 4BT

DRAWING TITLE:  
Proposed Elevations & Cross Section



DATE:  
19/01/2021

SCALE:  
A1 1:50  
or as indicated


SHEET:  
PA-2021-06  
**4**



Scale 1:1250  
Site Location

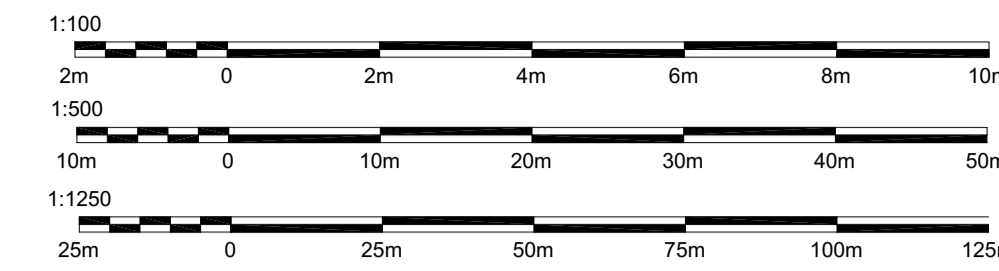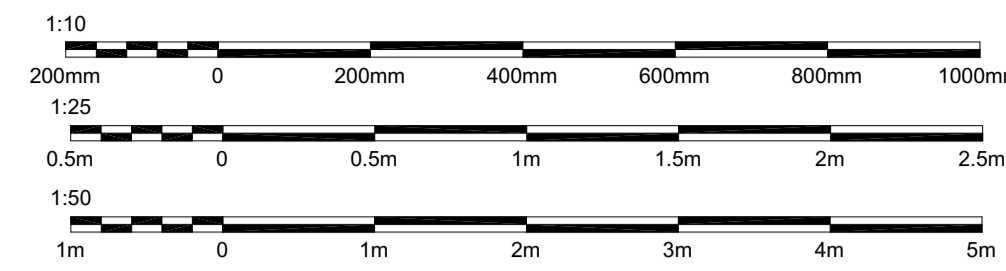

REVISION TABLE			
REV.	DATE	REVISED BY	DESCRIPTION

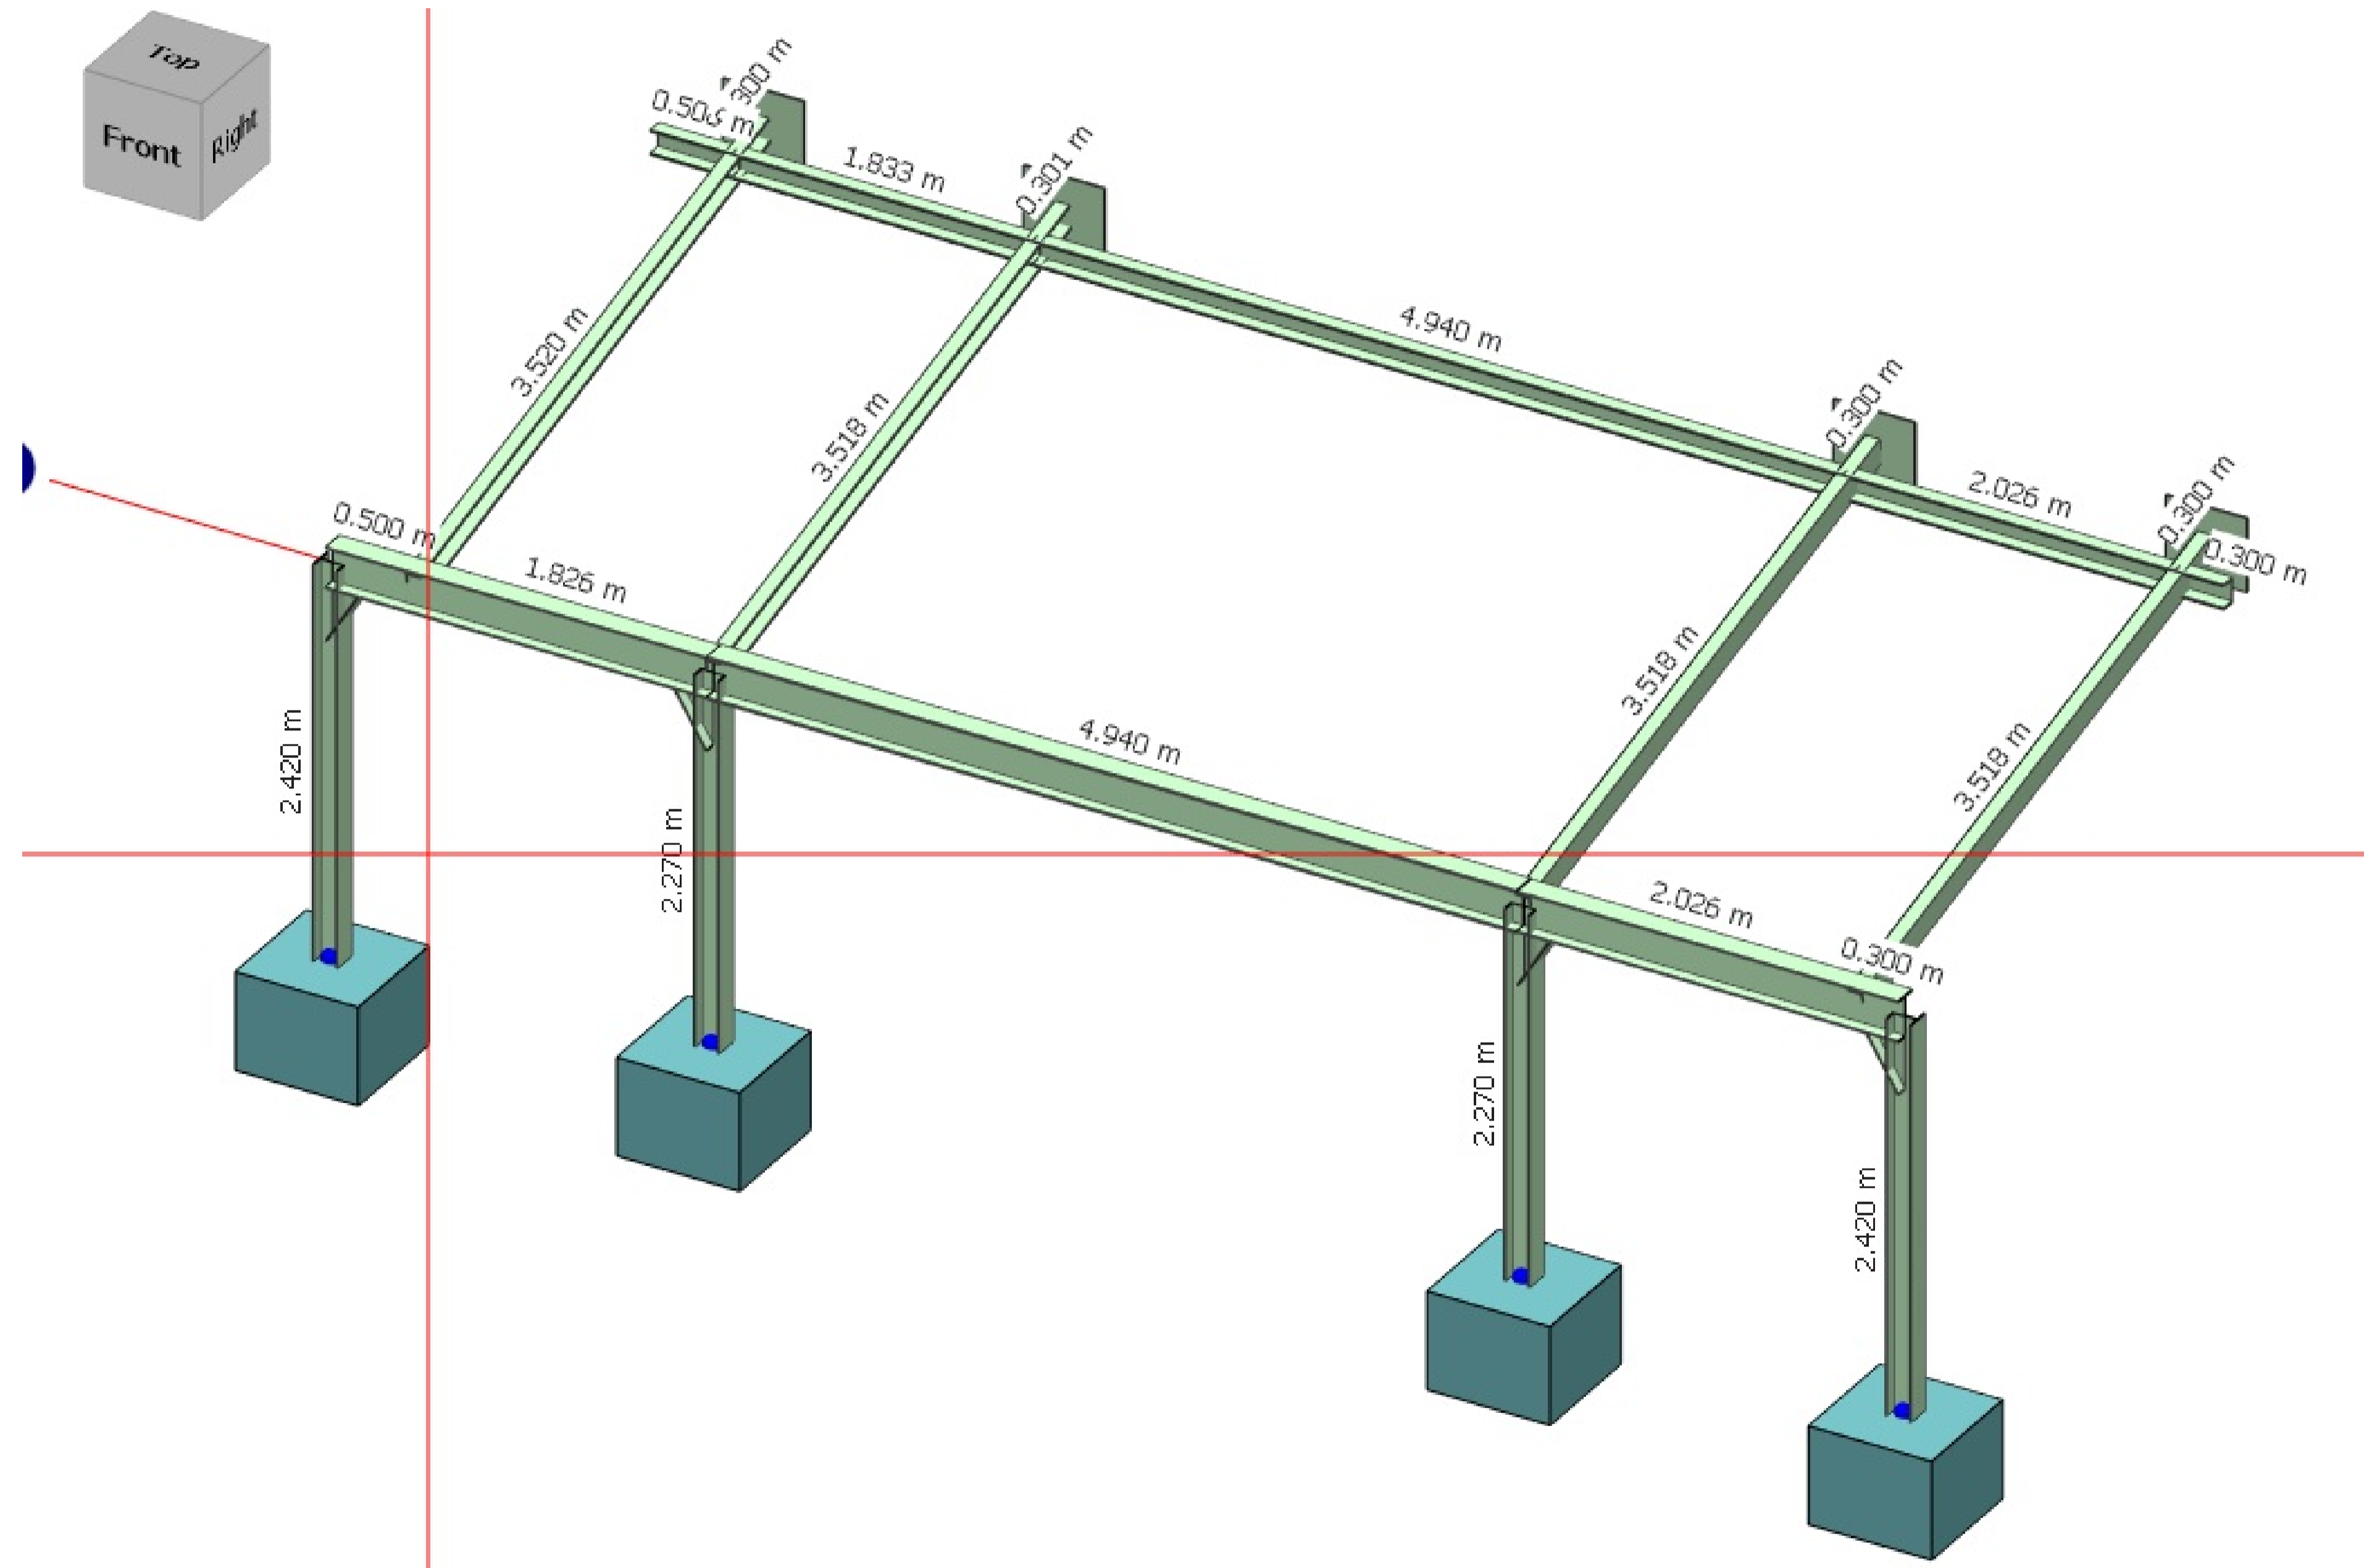

# PROPOSED STEEL



© **PlanningApplications.com**  
 Tel: 0208 660 5026  
 support@planningapplications.com  
 www.planningapplications.com  
 Summer House | Upper Court Road  
 Wokingham | Surrey | CR3 7BF

**PROJECT DETAILS:**  
 Mr David McBride  
 Golden Hall  
 Hall Lane, Pembroke  
 SA71 4BT

**DRAWN BY:**  
 S Baker  
 PlanningApplications.com  
 Copyright 2021

**DRAWING TITLE:**  
 Proposed Steel

**DATE:**  
 19/01/2021

**SCALE:**  
 A1 1:50  
 or as indicated

**SHEET:**  
 PA-2021-06  
**5**